



PERSPECTIVE

DRAWING LIST	
SHEET	CONTENTS
A3 01 -A	SITE DEVELOPMENT PLAN PERSPECTIVE LOT PLAN VICINITY MAP
A3 02 -A	BASEMENT FLOOR PLAN, FLOOR PLAN & ROOF FRAMING PLAN
A3 03 -A	FRONT ELEVATION, RIGHT ELEVATION, REAR ELEVATION & LEFT ELEVATION
A3 04 -S	FOOTING & FOUNDATION PLAN, CROSS SECTION, LOGITUDINAL SECTIONS FOOTING DETAILS
A3 05 -S	BEAM DETAILS, STAIRS DETAIL, COLUMN DETAILS, WALL DETAILS GIRT DETAILS, WINDOS & DOORS SCHEDULES & CEILING DETAILS
A3 06 -P	Plumbing
A3 07 -E	ELECTRICAL

REPUBLIC OF THE PHILIPPINES

O B O

OFFICE OF THE BUILDING OFFICIALS
PAGADIAN CITY

LAND USE AND ZONING:

APPROVED: _____ DATE: _____

LINE AND GRADE:

APPROVED: _____ DATE: _____

ARCHITECTURAL:

APPROVED: _____ DATE: _____

STRUCTURAL

APPROVED: _____ DATE: _____

ELECTRICAL

APPROVED: _____ DATE: _____

MICHAICAL

APPROVED: _____ DATE: _____

PLUMBING & SANITARY


APPROVED: _____ DATE: _____

FIRE AND SAFETY

APPROVED: _____ DATE: _____


CITY MAYOR

APPROVED: _____ DATE: _____

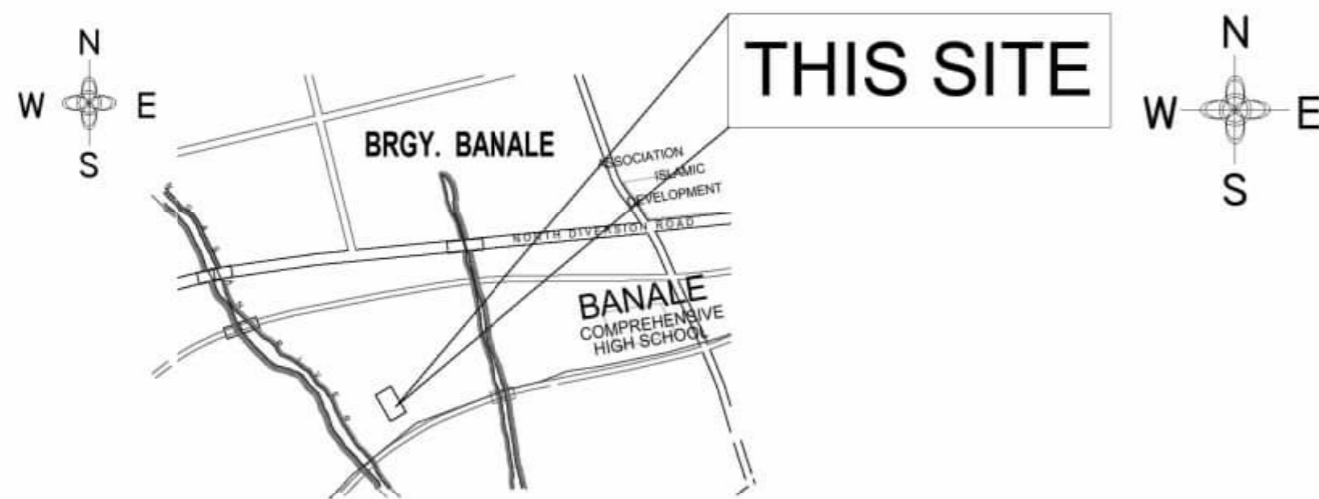

LOCATION PLAN
SCALE NTS

LOT NO.		
TECHNICAL DESCRIPTION		
LINE	BEARING	DISTANCE
1-2	N. 67° 19' E	11.98 m.
2-3	S. 22° 42' E	10.00 m.
3-4	S. 67° 19' W	11.98 m.
4-5	N. 22° 42' W	10.00 m.
5-6	N. 22° 42' W	10.00 m.
6-7	N. 67° 19' E	11.98 m.
7-8	S. 22° 42' E	10.00 m.
8-9	S. 67° 19' W	11.98 m.

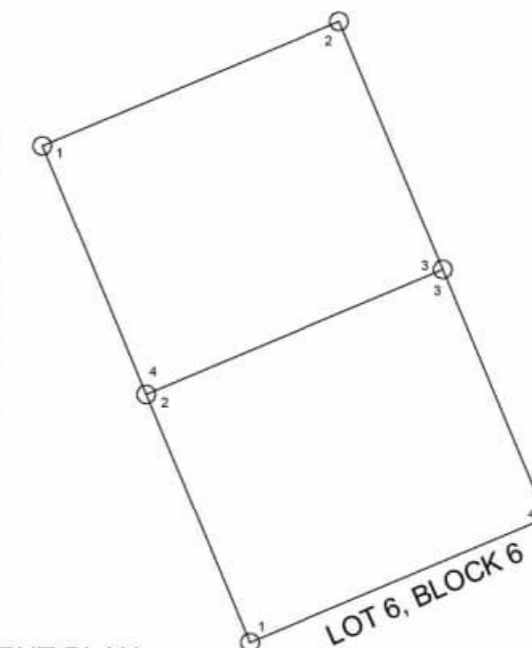

SITE DEVELOPMENT PLAN
SCALE NTS

PREPARED BY:

Civil Engineer

PRC NO.:

PTR NO.:

Date issued :

Issued at :

Valid Until:

SEAL

PROJECT TITLE :

**PROPOSED ONE STOREY WITH
BASEMENT RESIDENTIAL BUILDING**

Location: Purok Madasigon, Banale Pagadian


CONFORMED BY :

ALCERWIN REAL


Owner / Applicant

Sheet no.


A
1 5

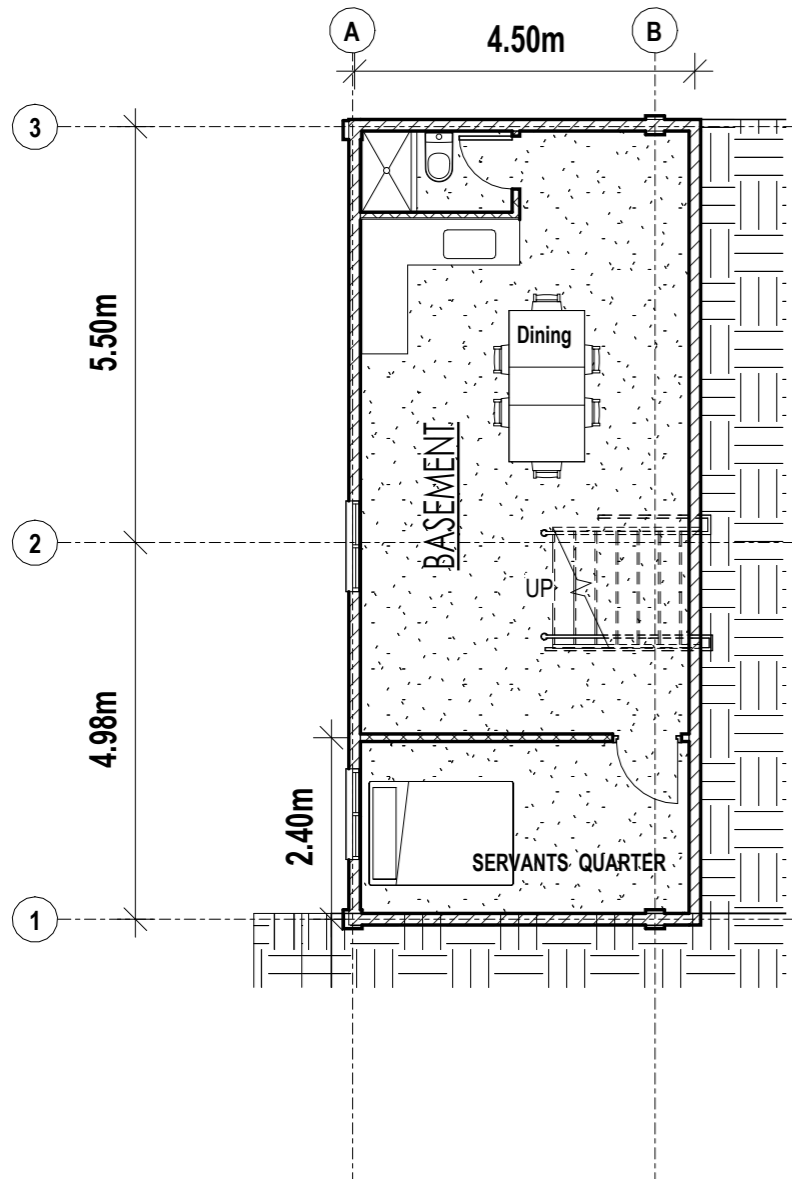

3 BASEMENT FLOOR PLAN
A3 02-A SCALE 1:100

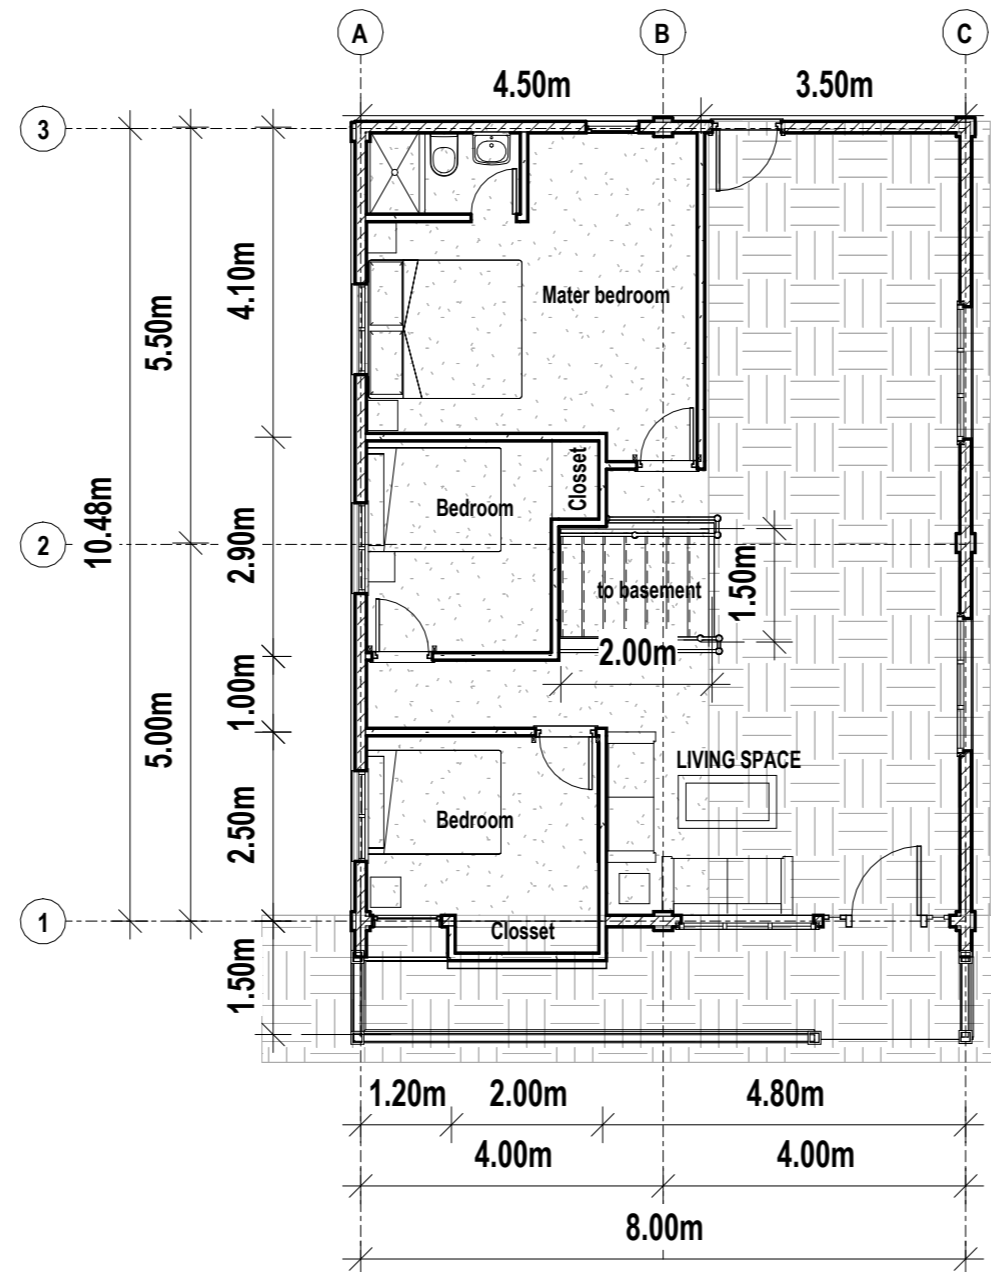


1 GROUND FLOOR PLAN
A3 02-A SCALE 1:100

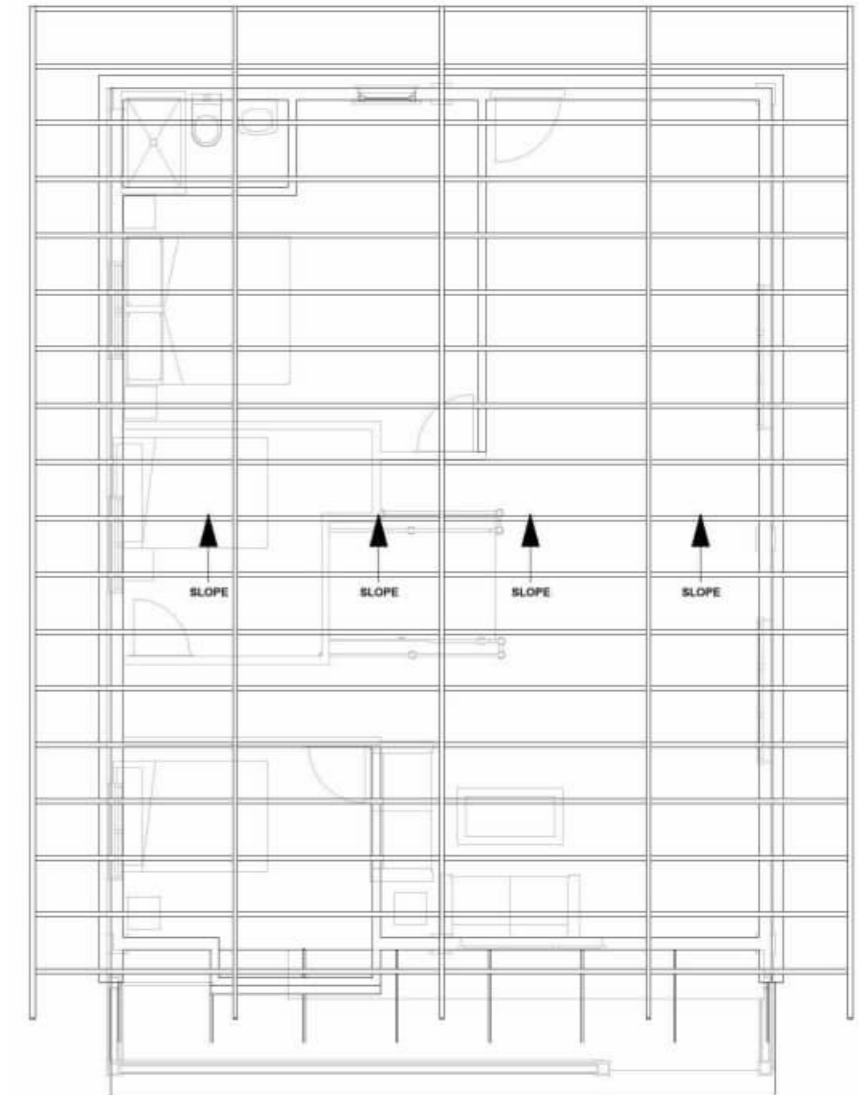


2 ROOF FRAMING PLAN
A3 02-A SCALE 1:100


PREPARED BY:	PRC NO.:	SEAL	PROJECT TITLE :	CONFORMED BY :	Sheet no.
	PTR NO.:				
Civil Engineer	Date issued :		PROPOSED ONE STOREY WITH BASEMENT RESIDENTIAL BUILDING	ALCERWIN REAL	Owner / Applicant
	Issued at :				
	Valid Until:				
			Location: Purok Madasigon, Banale Pagadian		

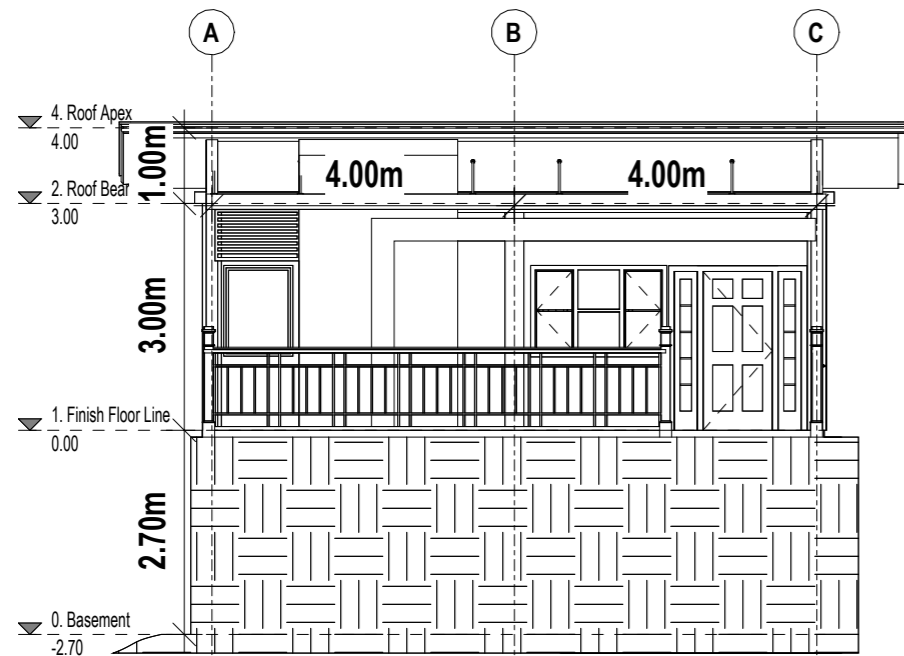


1 FRONT ELEVATION
A3 03-A SCALE 1:100

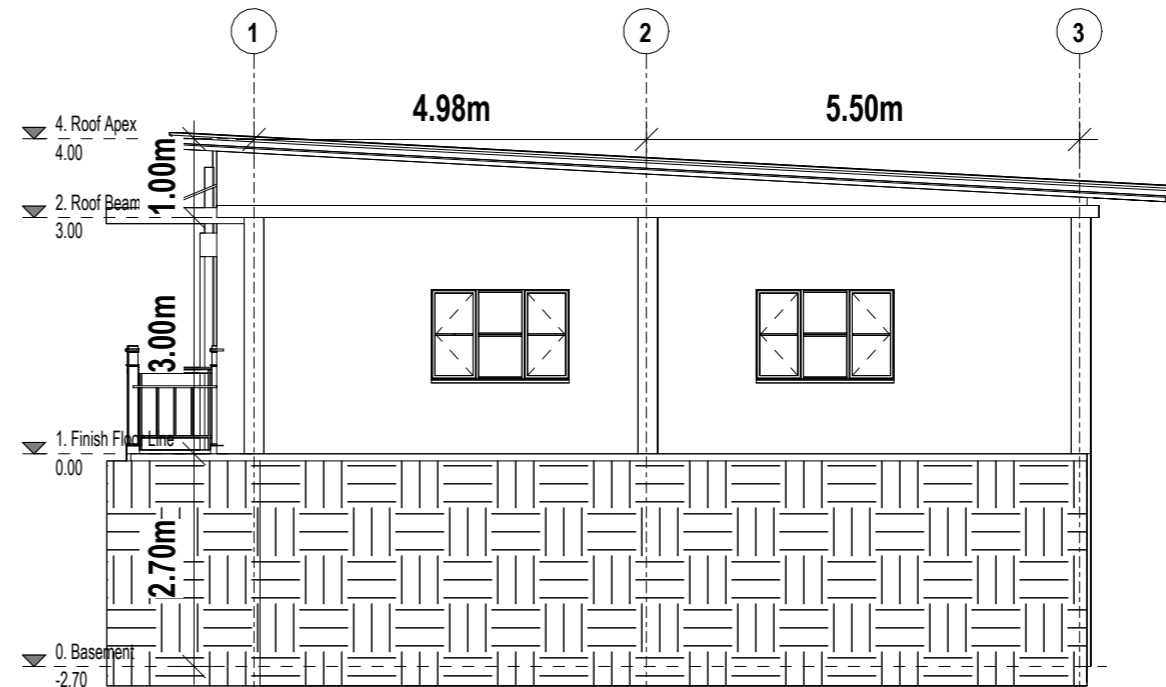

2 RIGHT ELEVATION
A3 03-A SCALE 1:96

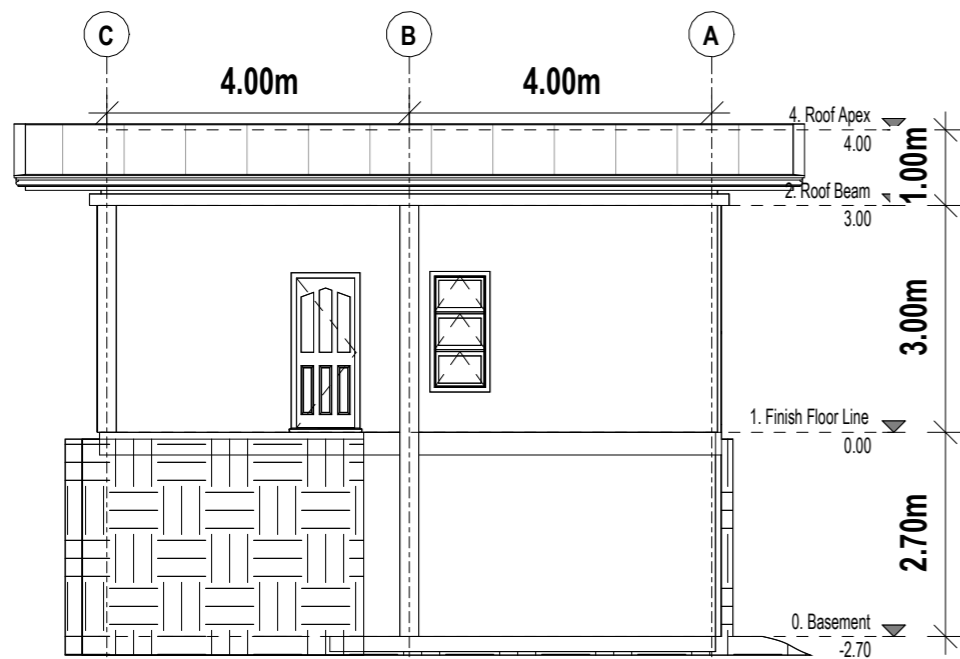


3 REAR ELEVATION
A3 03-A SCALE 1:100


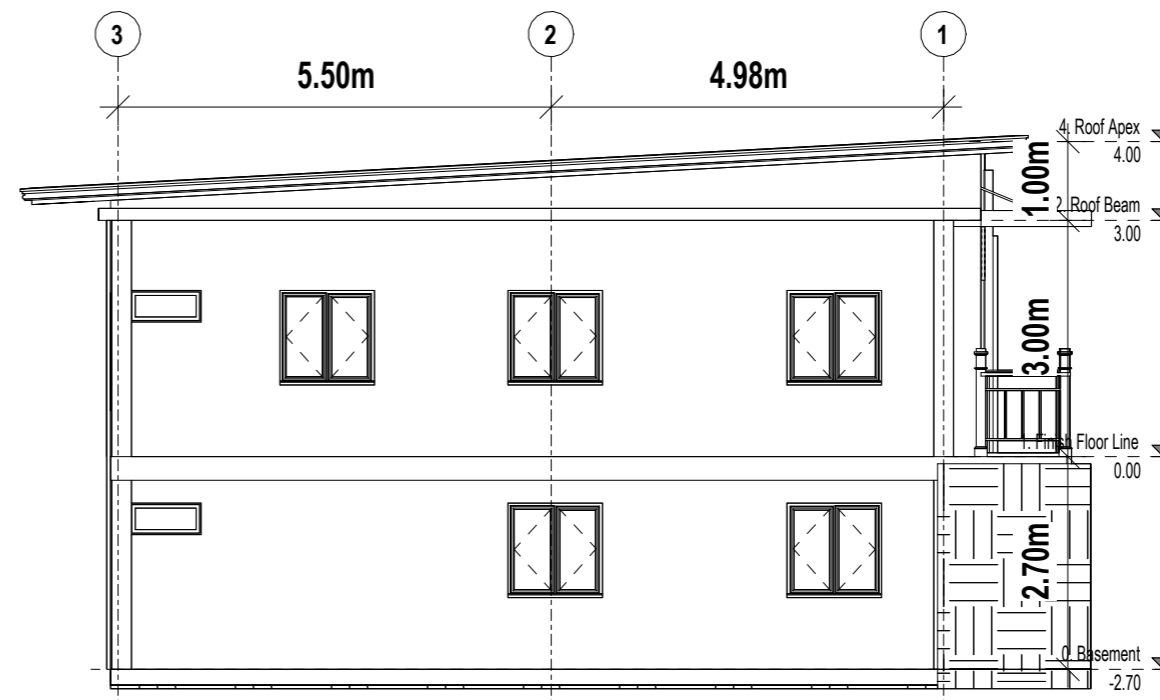


4 LEFT ELEVATION
A3 03-A SCALE 1:96


PREPARED BY: Civil Engineer	PRC NO.:	SEAL	PROJECT TITLE :	CONFORMED BY : ALCERWIN REAL Owner / Applicant	Sheet no. A 3 / 5	
	PTR NO.:		PROPOSED ONE STOREY WITH BASEMENT RESIDENTIAL BUILDING			
	Date issued :					Location: Purok Madasigon, Banale Pagadian
	Issued at :					
	Valid Until:					

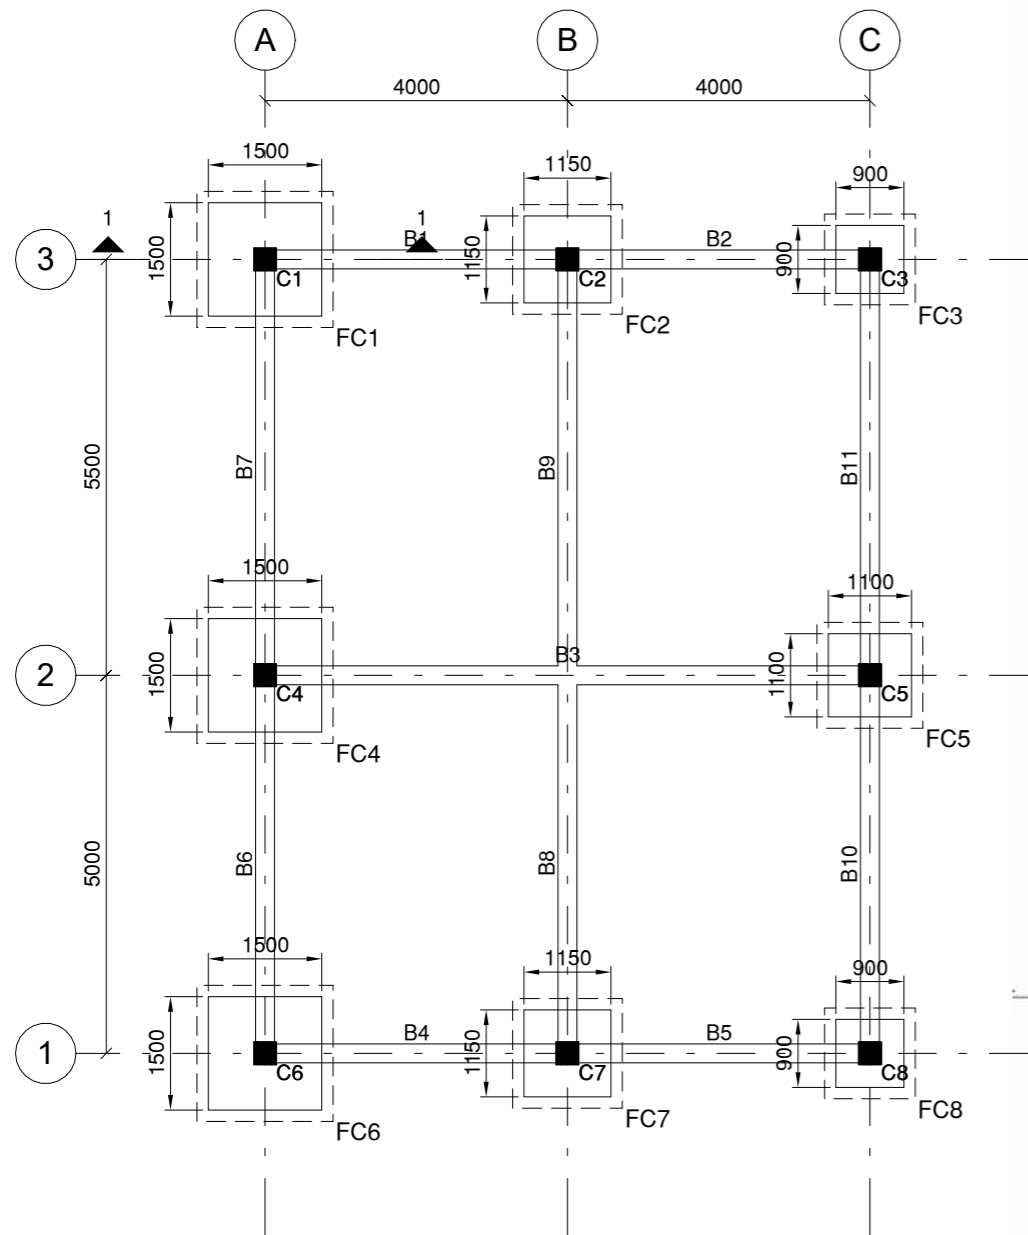


3 FOOTING & FOUNDATION PLAN
A3 04-S SCALE 1:100

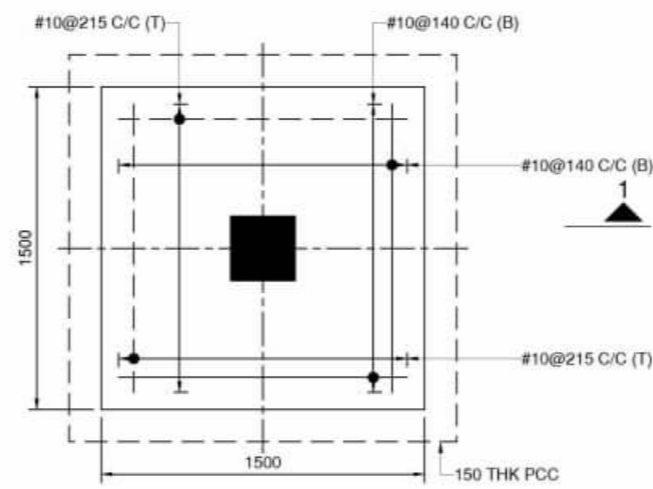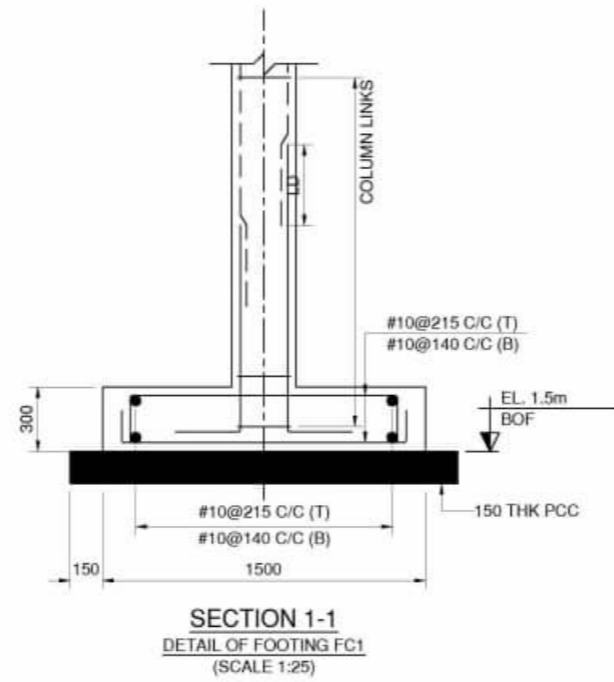

FOOTING DETAIL PLAN
(SCALE 1:25)

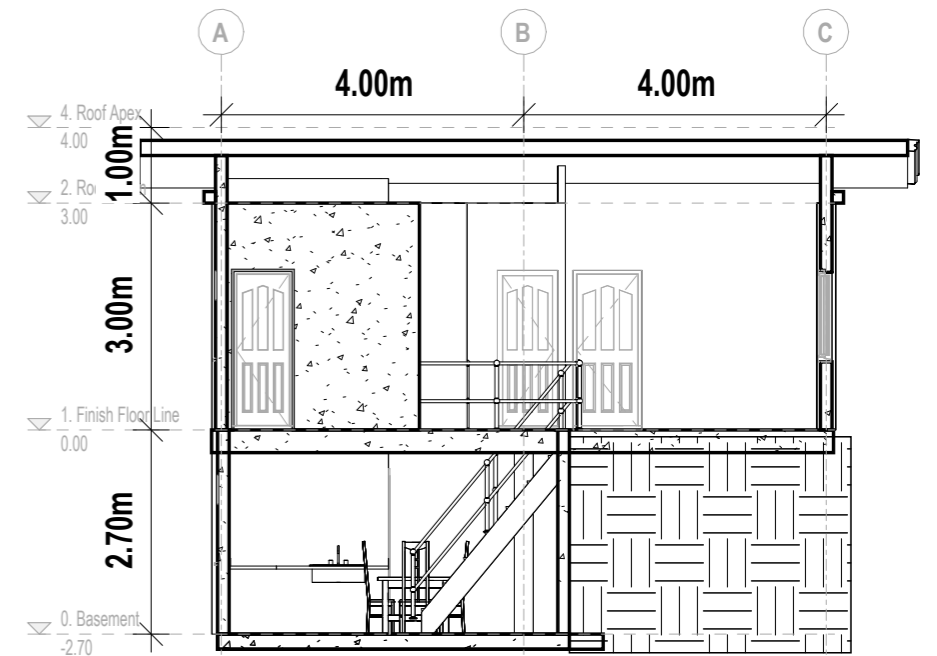








1 CROSS SECTION
A3 04-S SCALE 1:100

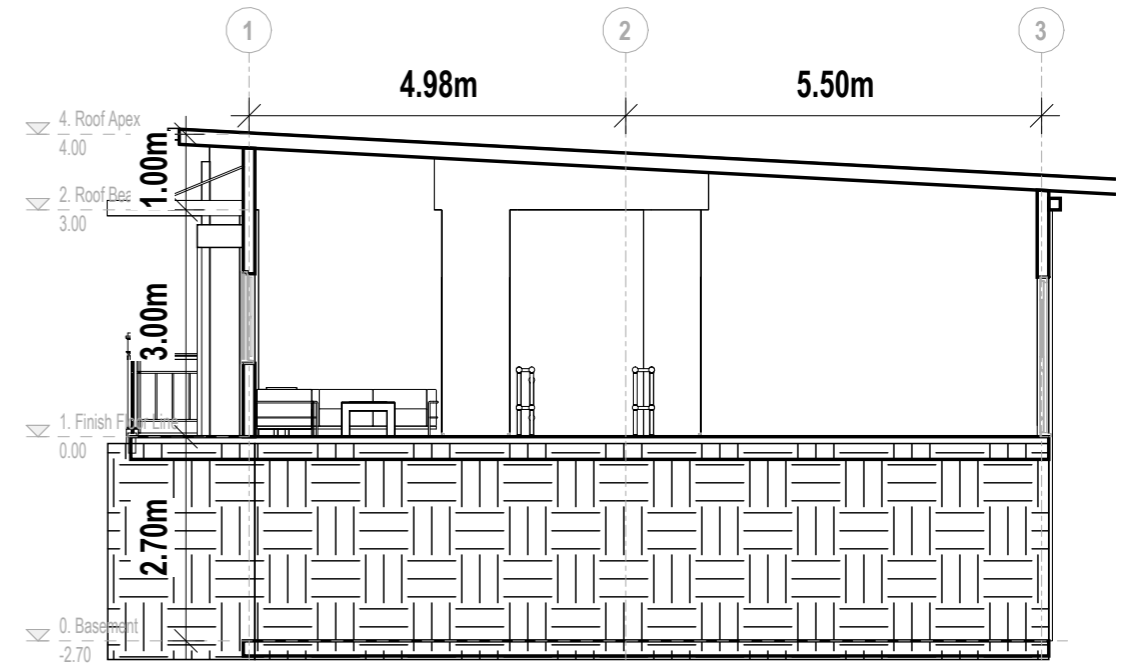

2 LONGITUDINAL SECTION
A3 04-S SCALE 1:100

PREPARED BY: Civil Engineer	PRC NO.:	SEAL	PROJECT TITLE :	CONFORMED BY :	Sheet no.
	PTR NO.:		PROPOSED ONE STOREY WITH BASEMENT RESIDENTIAL BUILDING		
Date issued :	ALCERWIN REAL				
Issued at :		Owner / Applicant			
Valid Until:	Location: Purok Madasigon, Banale Pagadian				

S
4 5

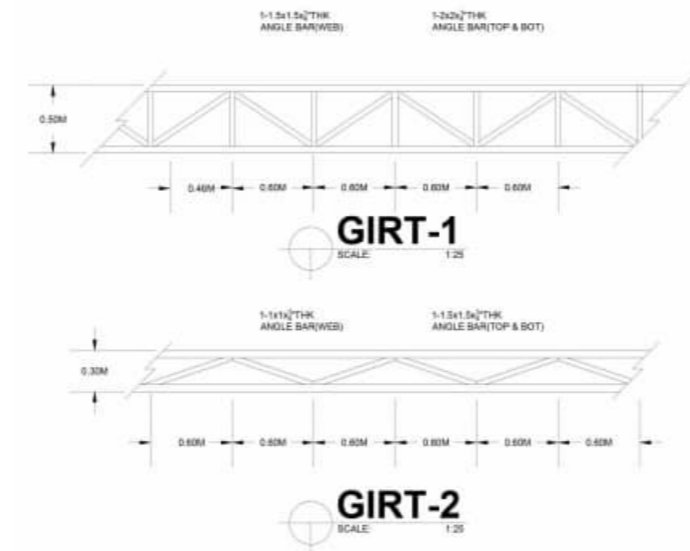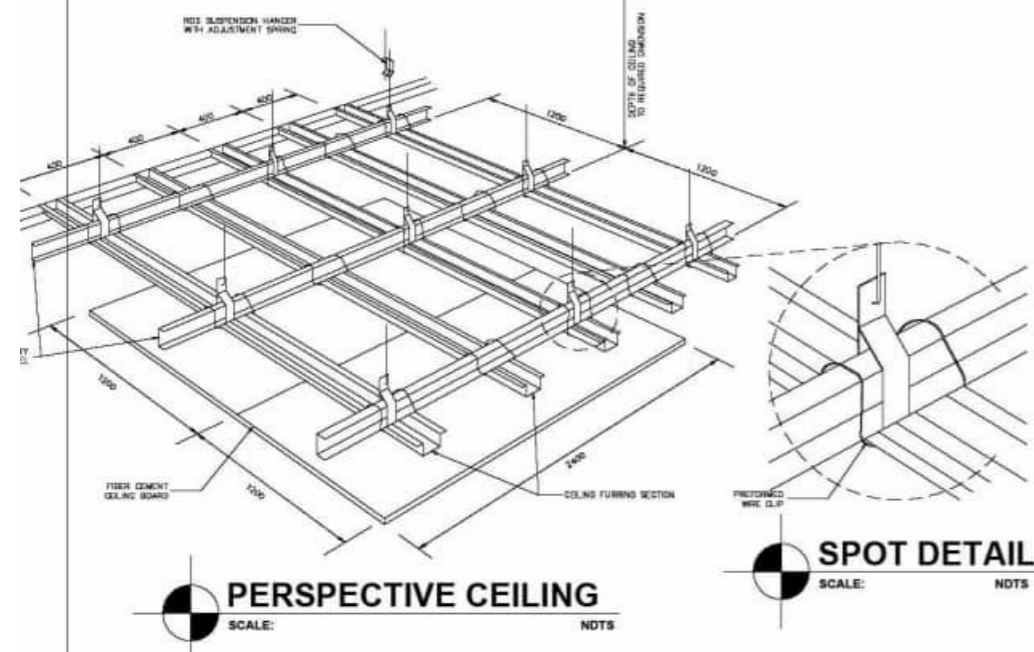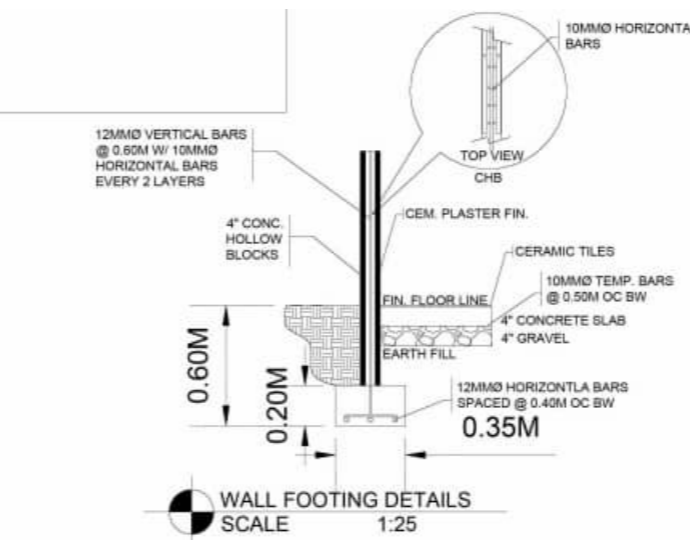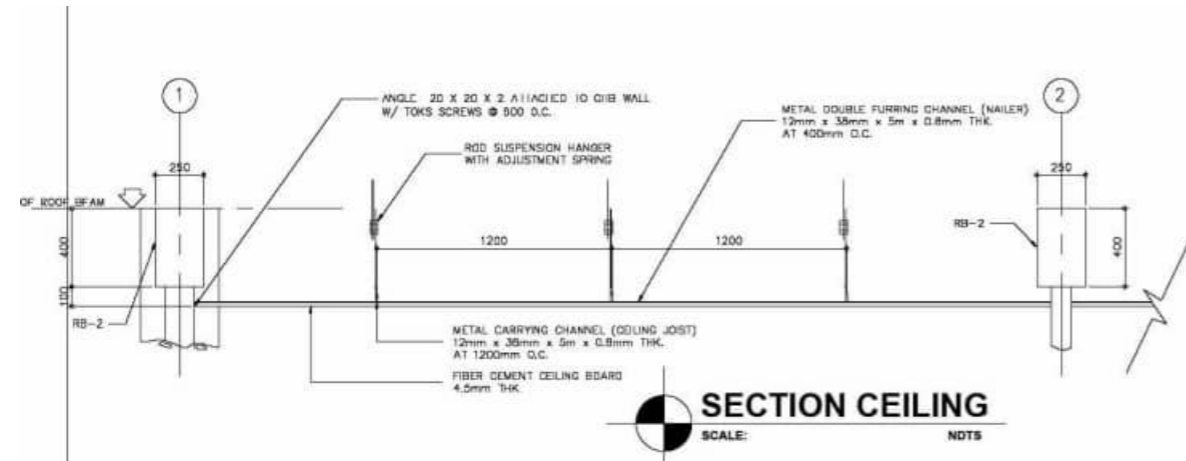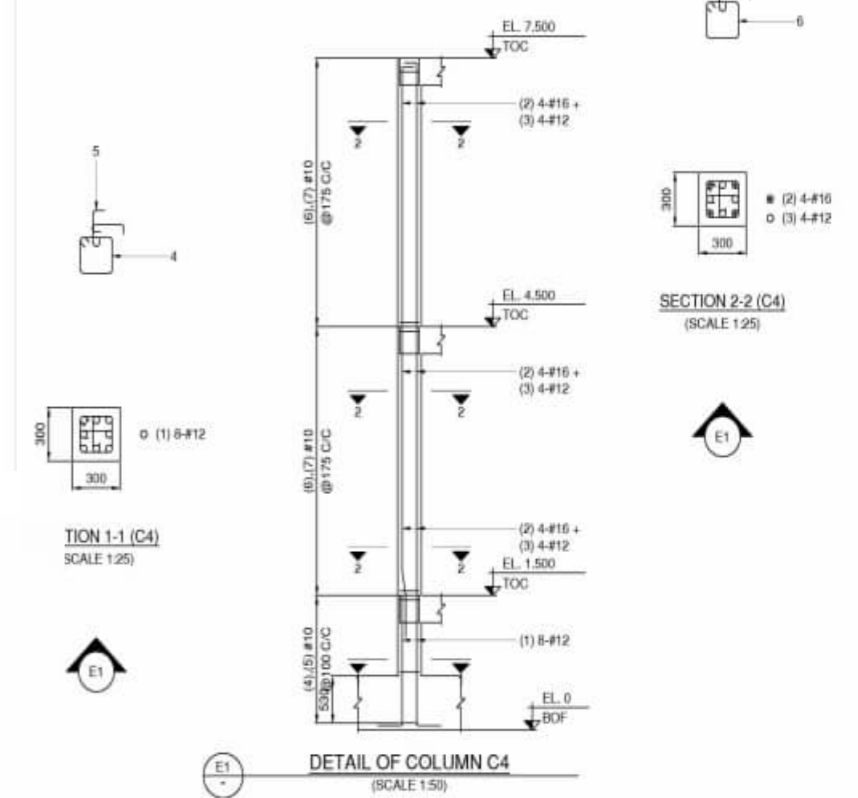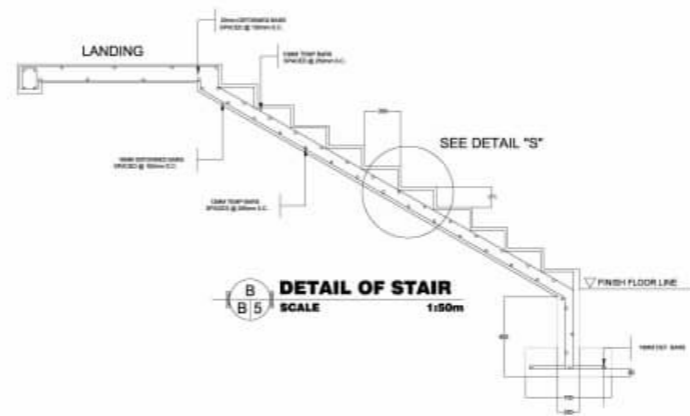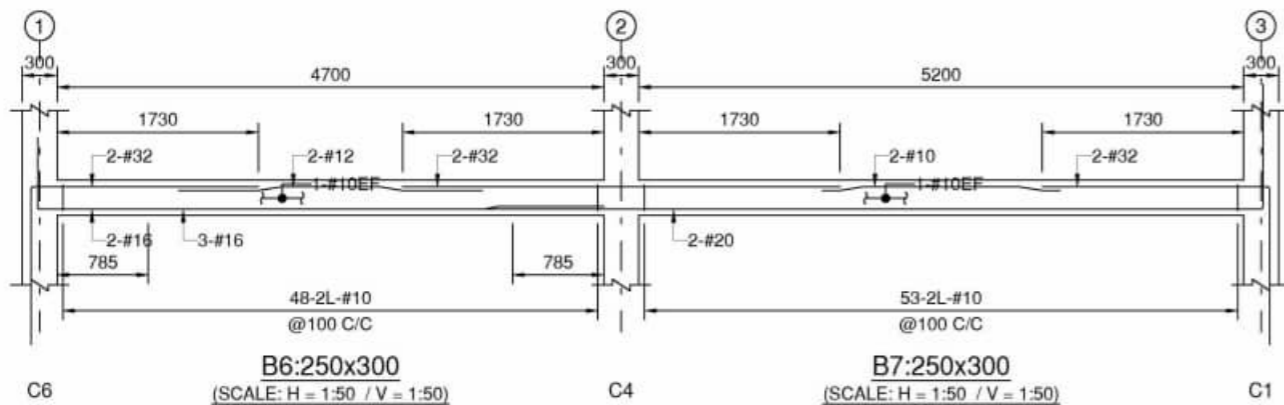

DOOR SCHEDULES			
Count	Type	Width	Height
1	36" x 84"	0.91	2.10
2	ENTRANCE	0.91	2.11
3	interior	0.80	2.11
1	PVC DOOR (T&B)	0.60	2.10
1	PVC DOOR (T&B)	0.70	2.10

WINDOW SCHEDULE			
Count	Type	Height	Width
1	36" x 72"	1.20	0.91
1	900 x 1800mm	1.50	0.70
2	cr	0.40	0.90
3	SCO_Horz Bar Tpl	1.21	1.80
5	SlidingWindow1200x1200m	1.20	1.20

DOOR AND WINDOW SCHEDULE
SCALE NTS

PREPARED BY:	PRC NO.:	SEAL	PROJECT TITLE :	CONFORMED BY :	Sheet no.
	PTR NO.:				
	Date issued :				
	Issued at :				
	Valid Until:				
Civil Engineer		PROPOSED ONE STOREY WITH BASEMENT RESIDENTIAL BUILDING		ALCERWIN REAL Owner / Applicant	
		Location: Purok Madasigon, Banale Pagadian		DRAWN BY: EDGAR D. CASEÑAS 09383120747	

