



PERSPECTIVES
 SCALE NTS.

REPUBLIC OF THE PHILIPPINES
O.B.O
OFFICE OF THE BUILDING OFFICIAL

MUNICIPALITY OF SOMINOT

LAND USED AND ZONING:

LAND & GRADE:

ARCHITECTURAL :

STRUCTURAL :

SANITARY :



ELECTRICAL :

FIRE SAFETY :

APPROVED :


CITY MAYOR

AS TO: _____ DATE _____

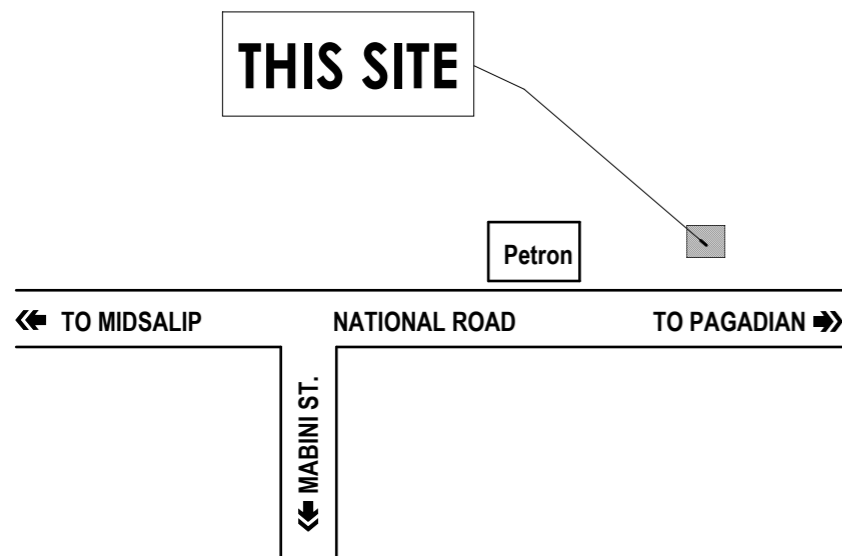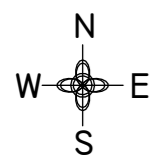

LOCATION PLAN
 SCALE NTS.

CONST. RESIDENTIAL BLDG.

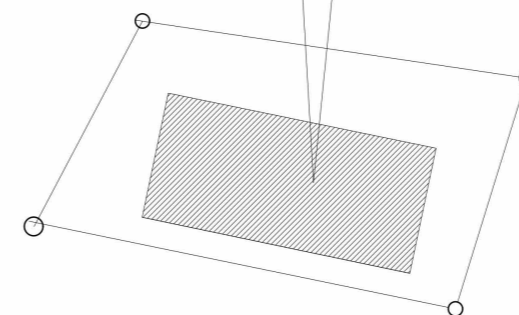

SITE DEVELOPMENT PLAN
 SCALE NTS.

PREPARED BY:

FITZGERALD D. TAMULAK
 Civil Engineer

PRC NO.: **0156173**
 PTR NO.:
 Date issued : **01/08/2025**
 Issued at : **Sominot,ZDS**
 Valid Until: **09/14/2023**

SEAL

PROJECT TITLE :

**CONSTRUCTION OF TWO STOREY
 COMMERCIAL BUILDING**

Location: **PUROK LILANG, POBLACION, SOMINOT, ZAMBOANGA DEL SUR**

CONFORMED BY :

MATEO M. GABALES
 Owner / Applicant

Sheet no.

1
4



DRAWING LIST

SHEET	CONTENTS
02 - A2/A3	Ground Floor Plan, First Floor Plan, and Roof Framing Plan
03 - A3/A3	Front Elevation, Rear Elevation, Left Side Elevation, Right Side Elevation, Longitudinal Section A-A, and Transverse Section B-B
04 - S1/S3	Foundation and Footing Plan, Foundation Detail, Beam Details, Stut Beam Detail, Slab Detail and Slab Section, Detail of Column, Door and Window Schedule, and Stair Detail

REPUBLIC OF THE PHILIPPINES

O B O

OFFICE OF THE BUILDING OFFICIALS

APPROVED: _____ DATE: _____

LAND USE AND ZONING

APPROVED: _____ DATE: _____

LINE AND GRADE

APPROVED: _____ DATE: _____

ARCHITECTURAL

APPROVED: _____ DATE: _____

STRUCTURAL

APPROVED: _____ DATE: _____

SANITARY

APPROVED: _____ DATE: _____


ELECTRICAL

FIRE AND SAFETY


BUILDING OFFICIAL

CONST. RESIDENTIAL BLDG.

THIS SITE

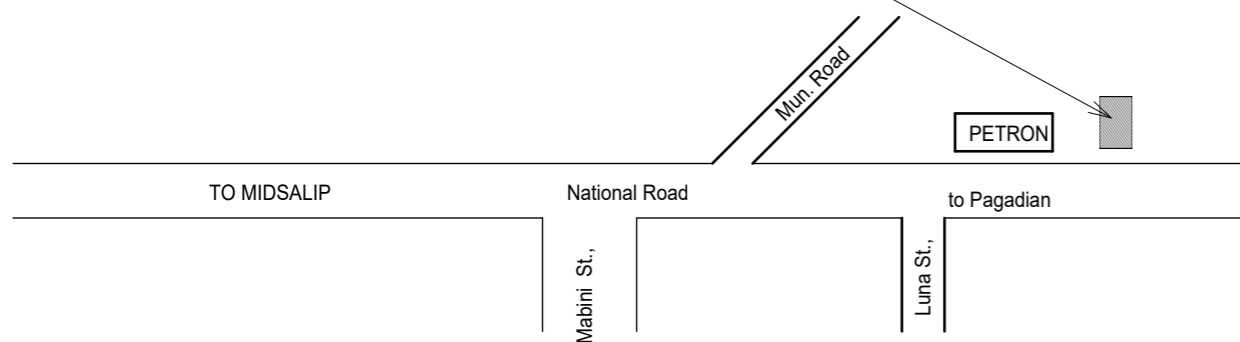

LOCATION PLAN
SCALE NTS

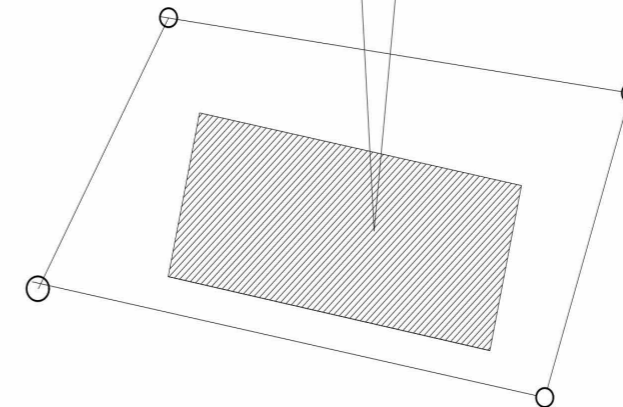


PREPARED BY: FITZGERAL D. TAMULAK Civil Engineer	PRC NO : 0156173	SEAL	PROJECT TITLE : CONSTRUCTION OF A TWO-STOREY COMMERCIAL BUILDING BUILDING PLAN Location: Purok Lilang, Poblacion, Sominot, Zamboanga del Sur	CONFORMED BY : Rarisa P. Gabales Owner / Applicant	Sheet no. <div style="border: 1px solid black; border-radius: 50%; width: 40px; height: 40px; display: flex; align-items: center; justify-content: center; margin: 0 auto;"> A <table border="1" style="border-collapse: collapse;"> <tr> <td style="width: 20px; height: 20px; text-align: center;">1</td> <td style="width: 20px; height: 20px; text-align: center;">4</td> </tr> </table> </div>	1	4
	1					4	
	PTR NO. :						
	Date issued: 01/08/2025						
Issued at : SOMINOT,ZDS							
Valid Until : 09-14-2026	DRAWN BY: EDGAR D. CASEÑAS #09383120747						




P E R S P E C T I V E

THIS SITE

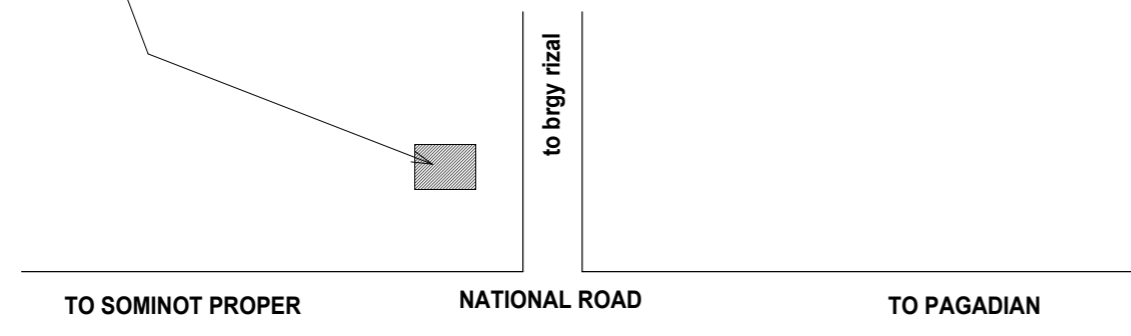

LOCATION PLAN
SCALE NTS

CONST. RESIDENTIAL BLDG.

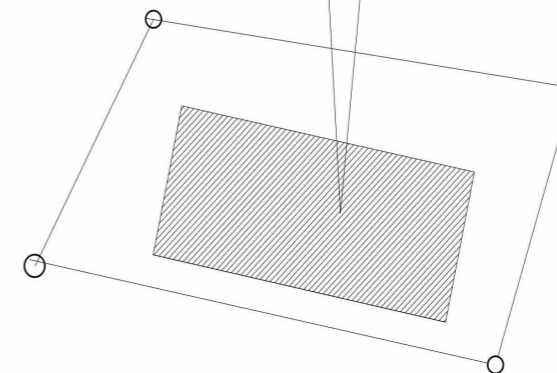

SITE DEVELOPMENT PLAN
SCALE NTS

DRAWING LIST	
SHEET	CONTENTS
01 - A1/A3	Perspective, Lot Technical Description, Location Plan, Site Development Plan
02 - A2/A3	FLOOR PLAN FRONT, RIGHT, REAR, LEFT, SECTION AA, SECTION BB AND ROOF FRAMING PLAN
03 - S1/S1	FOUNDATION PLAN, RAFTER DETAILS, STEEL TRUS DETAIL, DOORS AND WINDOWS SCHEDULE COLUMN FOOTING DETAILS BEAM DETAILS WALL FOOTING DETAIL

REPUBLIC OF THE PHILIPPINES

O B O

OFFICE OF THE BUILDING OFFICIALS

APPROVED: _____ DATE: _____

LAND USE AND ZONING

APPROVED: _____ DATE: _____

LINE AND GRADE

APPROVED: _____ DATE: _____

ARCHITECTURAL

APPROVED: _____ DATE: _____

STRUCTURAL

APPROVED: _____ DATE: _____

SANITARY

APPROVED: _____ DATE: _____

ELECTRICAL

FIRE AND SAFETY

BUILDING OFFICIAL

PREPARED BY:	PRC NO : 0156173	SEAL	PROJECT TITLE :	CONFORMED BY :	Sheet no.
FITZGERAL D. TAMULAK Civil Engineer	PTR NO. :		CONSTRUCTION OF ONE-STOREY RESIDENTIAL BUILDING BUILDING PLAN	Jonard J. Dolero Owner / Applicant	A 1 4
	Date issued : 01-08-2025				
	Issued at : SOMINOT,ZDS				
	Valid Until : 09-14-2026				
Location: Purok Doña Luz, Eastern Poblacion, Sominot, Zamboanga del Sur			DRAWN BY: EDGAR D. CASEÑAS #09383120747		



P E R S P E C T I V E

DRAWING LIST	
SHEET	CONTENTS
01 - A1/A3	Perspective, Lot Technical Description, Location Plan, Site Development Plan
02 - A2/A3	FLOOR PLAN FRONT ELEVATION RIGHT ELEVATION, LEFT ELEVATION REAR ELEVATIONS, LOGITUDIANL SECTION, TRANSVERSE SECTION AND ROOF FRAMING PLAN
03 - S1/S1	COLUMN FOOTING DETAIL, DETAIL OF STEEL RAFTER, TYPICAL RAFTER DETAIL, WALL FOOTING, TYPICAL BEAM DETAIL, DOOR AND WINDOW SCHEDULE

REPUBLIC OF THE PHILIPPINES
O B O
 OFFICE OF THE BUILDING OFFICIALS

APPROVED: _____ DATE: _____

LAND USE AND ZONING

APPROVED: _____ DATE: _____

LINE AND GRADE

APPROVED: _____ DATE: _____

ARCHITECTURAL

APPROVED: _____ DATE: _____

STRUCTURAL

APPROVED: _____ DATE: _____



SANITARY

APPROVED: _____ DATE: _____

ELECTRICAL

FIRE AND SAFETY

BUILDING OFFICIAL

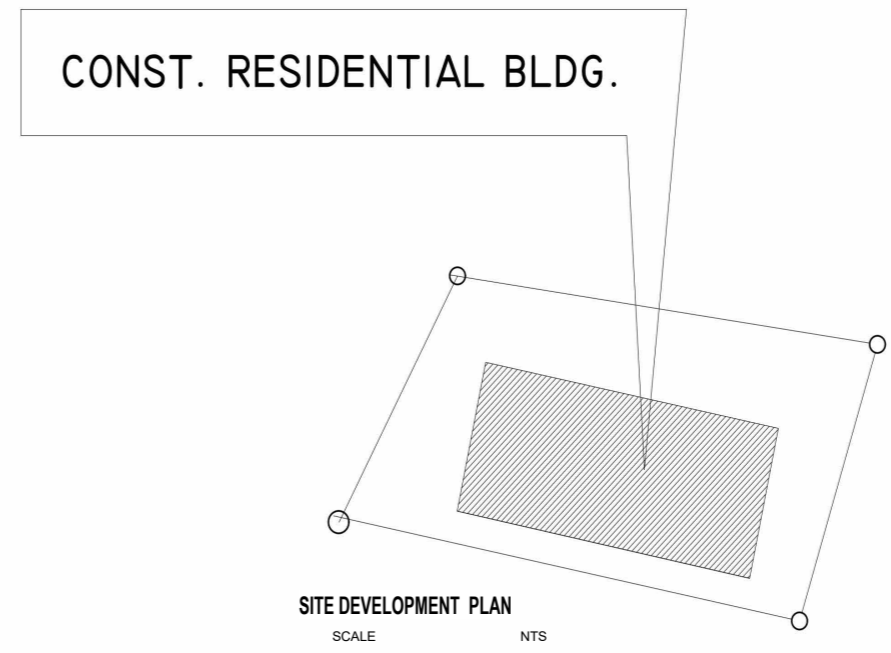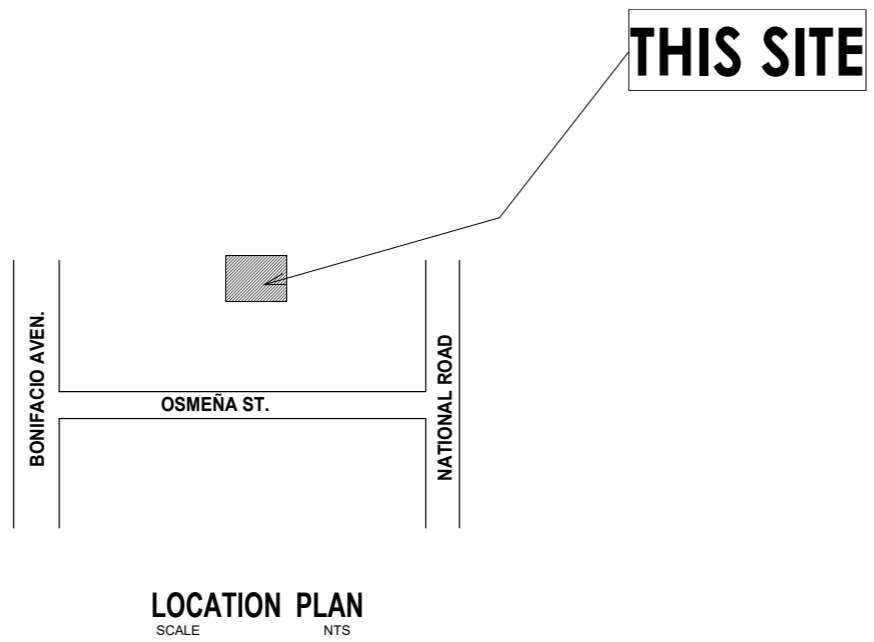

PREPARED BY:	PRC NO : 0156173	SEAL	PROJECT TITLE :	CONFORMED BY :	Sheet no.
FITZGERAL D. TAMULAK Civil Engineer	PTR NO. :		CONSTRUCTION OF ONE-STOREY RESIDENTIAL BUILDING BUILDING PLAN	Ricardo E. Dolero Owner / Applicant	A 1 3
	Date issued : 01/08/2025				
	Issued at : SOMINOT,ZDS				
	Valid Until : 09-14-2026				
			Location: Purok Mahogany, Poblacion, Sominot, Zamboanga del Sur	DRAWN BY: EDGAR D. CASEÑAS #09383120747	