



DRAWING LIST

SHEET	CONTENTS
02 - A2/A3	Ground Floor Plan, First Floor Plan, and Roof Framing Plan
03 - A3/A3	Front Elevation, Rear Elevation, Left Side Elevation, Right Side Elevation, Longitudinal Section A-A, and Transverse Section B-B
04 - S1/S3	Foundation and Footing Plan, Foundation Detail, Beam Details, Stut Beam Detail, Slab Detail and Slab Section, Detail of Column, Door and Window Schedule, and Stair Detail

REPUBLIC OF THE PHILIPPINES

O B O

OFFICE OF THE BUILDING OFFICIALS

APPROVED: _____ DATE: _____

LAND USE AND ZONING

APPROVED: _____ DATE: _____

LINE AND GRADE

APPROVED: _____ DATE: _____

ARCHITECTURAL

APPROVED: _____ DATE: _____

STRUCTURAL

APPROVED: _____ DATE: _____

SANITARY

APPROVED: _____ DATE: _____


ELECTRICAL

FIRE AND SAFETY


BUILDING OFFICIAL

CONST. RESIDENTIAL BLDG.

THIS SITE

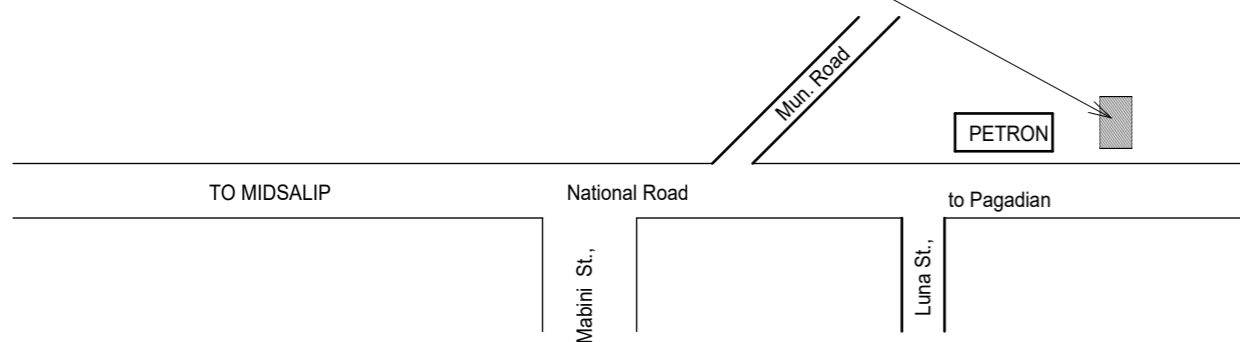

LOCATION PLAN
SCALE NTS

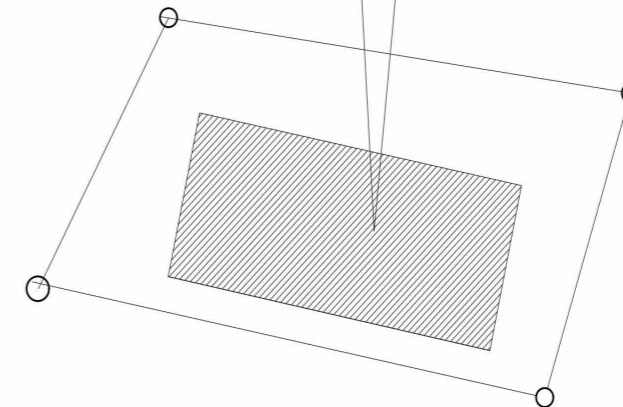

PREPARED BY:
FITZGERAL D. TAMULAK
Civil Engineer

PRC NO : 0156173
PTR NO. :
Date issued : 01/08/2025
Issued at : SOMINOT,ZDS
Valid Until : 09-14-2026

SEAL

PROJECT TITLE :
CONSTRUCTION OF A TWO-STOREY COMMERCIAL BUILDING
BUILDING PLAN
Location: Purok Lilang, Poblacion, Sominot, Zamboanga del Sur

CONFORMED BY :
Rarisa P. Gabales
Owner / Applicant

Sheet no.
A
1 4