





P E R S P E C T I V E

THIS SITE

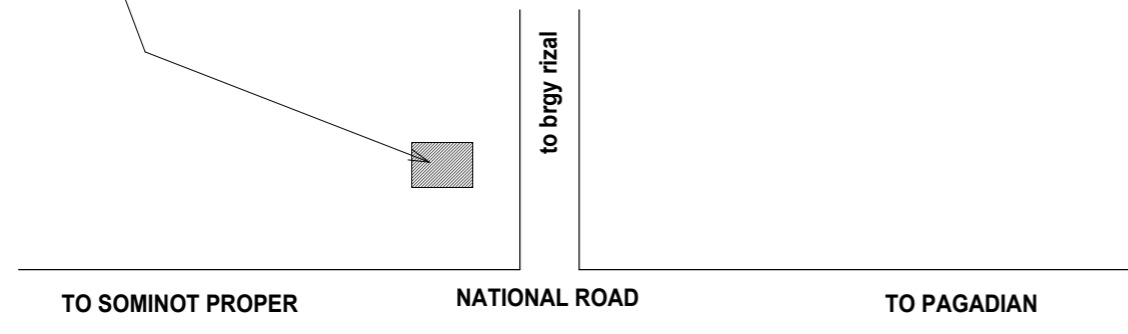

LOCATION PLAN
SCALE NTS

CONST. RESIDENTIAL BLDG.

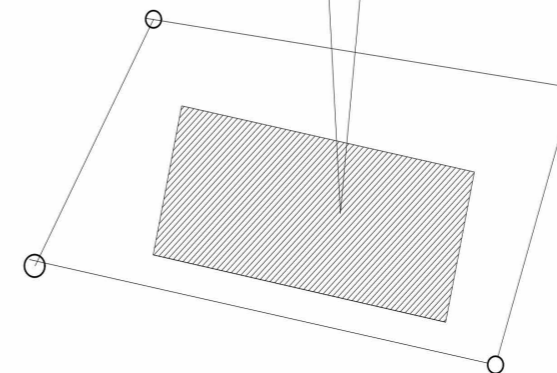

SITE DEVELOPMENT PLAN
SCALE NTS

DRAWING LIST	
SHEET	CONTENTS
01 - A1/A3	Perspective, Lot Technical Description, Location Plan, Site Development Plan
02 - A2/A3	FLOOR PLAN FRONT, RIGHT, REAR, LEFT, SECTION AA, SECTION BB AND ROOF FRAMING PLAN
03 - S1/S1	FOUNDATION PLAN, RAFTER DETAILS, STEEL TRUS DETAIL, DOORS AND WINDOWS SCHEDULE COLUMN FOOTING DETAILS BEAM DETAILS WALL FOOTING DETAIL

REPUBLIC OF THE PHILIPPINES

O B O

OFFICE OF THE BUILDING OFFICIALS

APPROVED: _____ DATE: _____

LAND USE AND ZONING

APPROVED: _____ DATE: _____

LINE AND GRADE

APPROVED: _____ DATE: _____

ARCHITECTURAL

APPROVED: _____ DATE: _____

STRUCTURAL

APPROVED: _____ DATE: _____

SANITARY

APPROVED: _____ DATE: _____

ELECTRICAL

FIRE AND SAFETY

BUILDING OFFICIAL

PREPARED BY:	PRC NO : 0156173	SEAL	PROJECT TITLE :	CONFORMED BY :	Sheet no.
FITZGERAL D. TAMULAK Civil Engineer	PTR NO. :		CONSTRUCTION OF ONE-STOREY RESIDENTIAL BUILDING BUILDING PLAN	Jonard J. Dolero Owner / Applicant	A 1 4
	Date issued : 01-08-2025				
	Issued at : SOMINOT,ZDS				
	Valid Until : 09-14-2026				
Location: Purok Doña Luz, Eastern Poblacion, Sominot, Zamboanga del Sur			DRAWN BY: EDGAR D. CASEÑAS #09383120747		