




**1 GROUND FLOOR PLAN**  
A32 SCALE 1:100

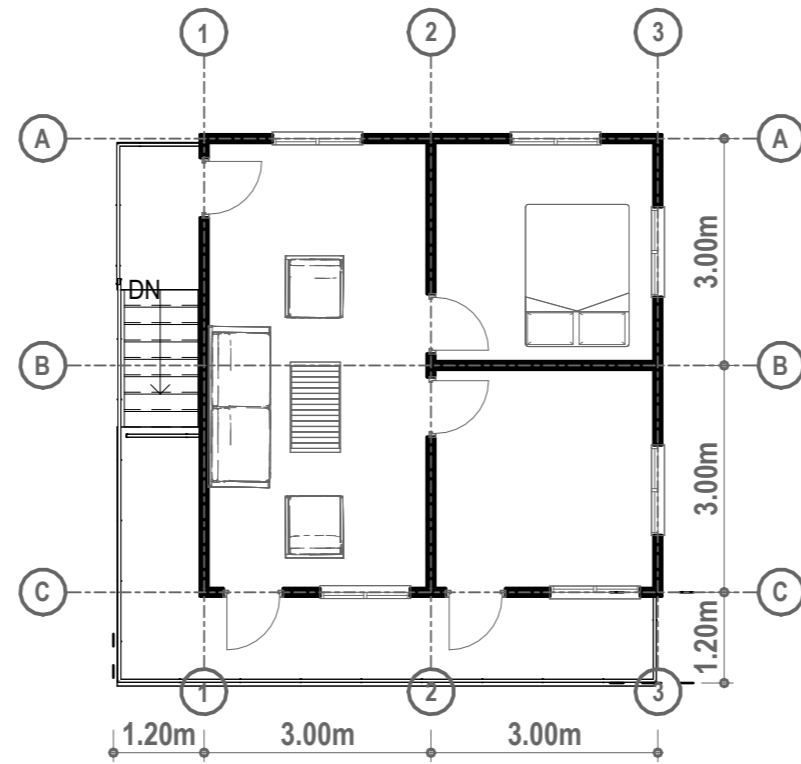


**2 SECOND FLOOR PLAN**  
A32 SCALE 1:100

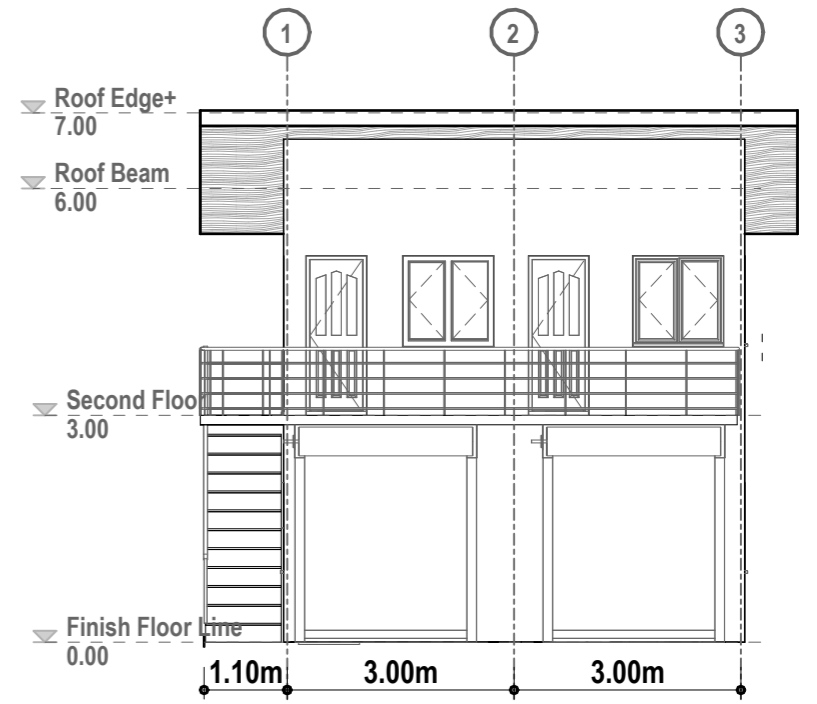


**3 FRONT ELEVATION**  
A32 SCALE 1:100

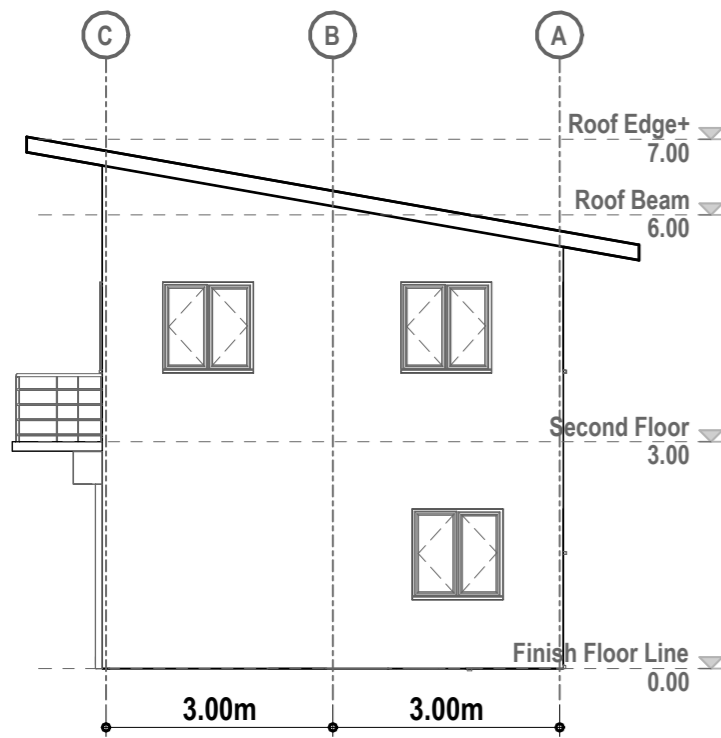

**4 LEFT SIDE ELEVATION**  
A32 SCALE 1:100

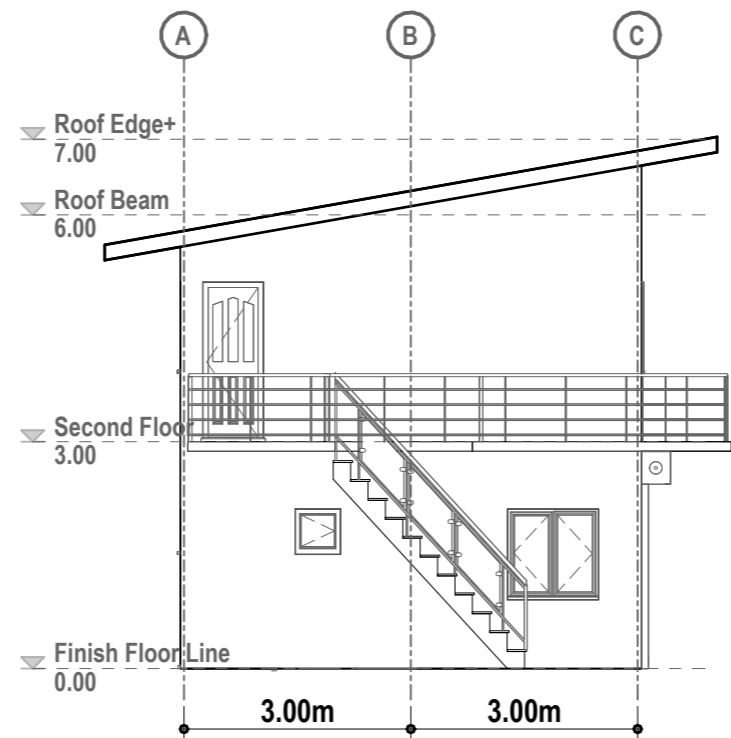


**6 RIGHT SIDE ELEVATION**  
A32 SCALE 1:100

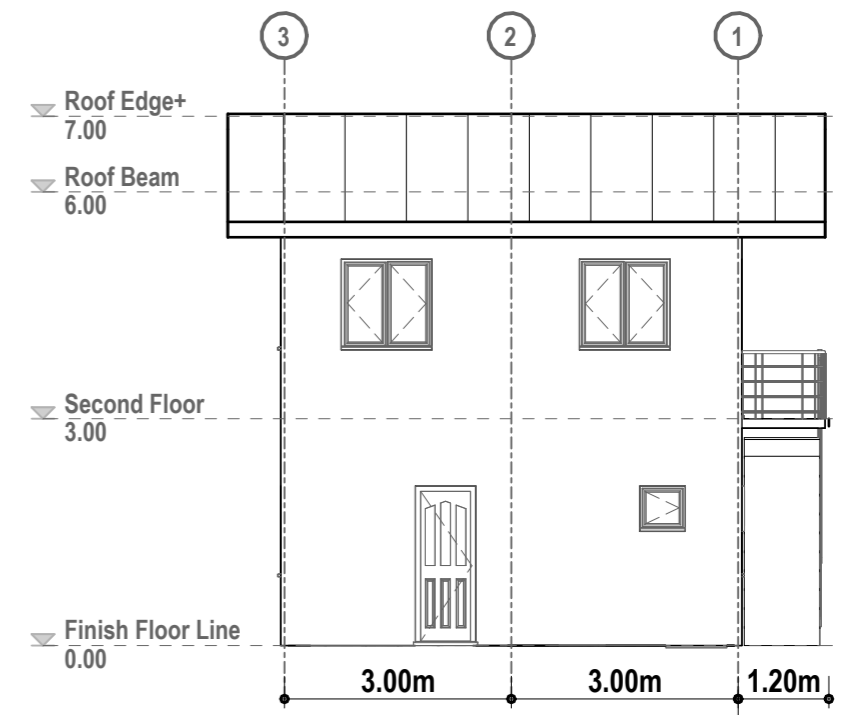


**5 REAR ELEVATION**  
A32 SCALE 1:100


PREPARED BY:  <b>FITZGERALD D. TAMULAK</b> Civil Engineer	PRC NO.: <b>0156173</b>	SEAL	PROJECT TITLE :	CONFORMED BY :  <b>MATEO M. GABALES</b> Owner / Applicant	Sheet no.  <b>2</b> <b>4</b>	
	PTR NO.:		<b>CONSTRUCTION OF TWO STOREY COMMERCIAL BUILDING</b>			
	Date issued : <b>01/08/2025</b>					Location: <b>PUROK LILANG, POBLACION, SOMINOT, ZAMBOANGA DEL SUR</b>
	Issued at : <b>Sominot,ZDS</b>					
Valid Until: <b>09/14/2023</b>						

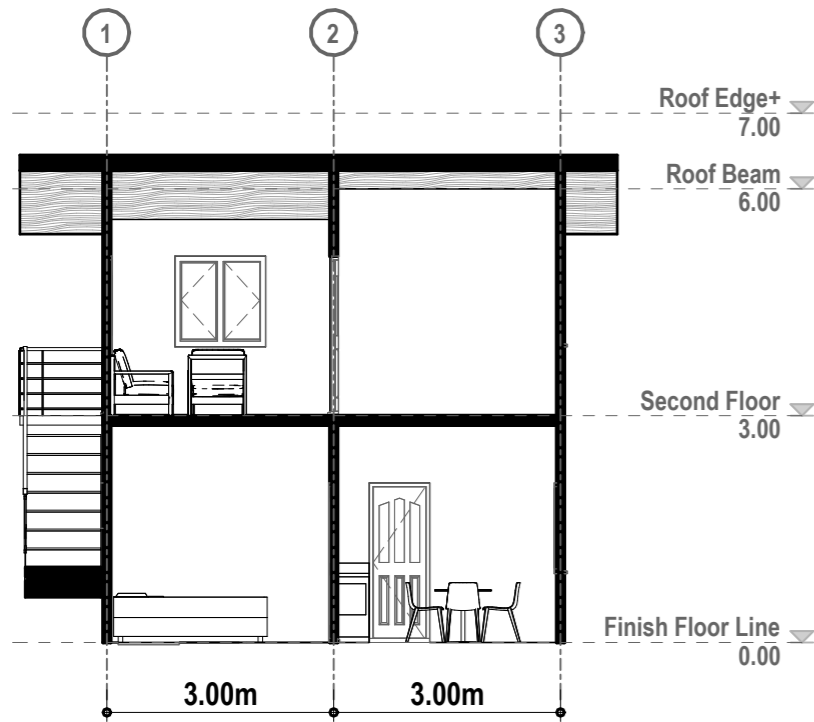


**1 CROSS SECTION**  
A3 3 SCALE 1:100

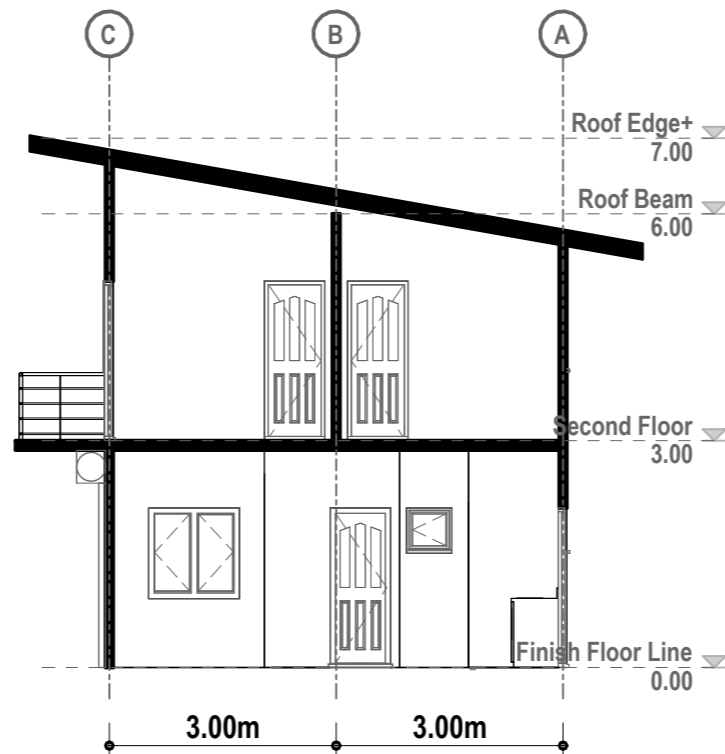

**2 LONGITUDINAL SECTION**  
A3 3 SCALE 1:100

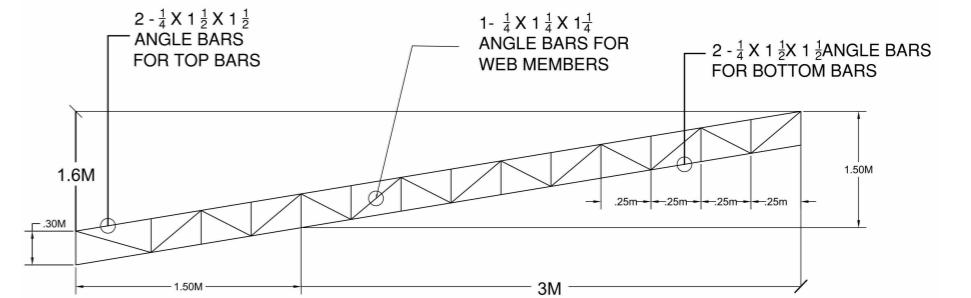


**11 TYPICAL RAFTER - DETAIL**  
SCALE 1:100

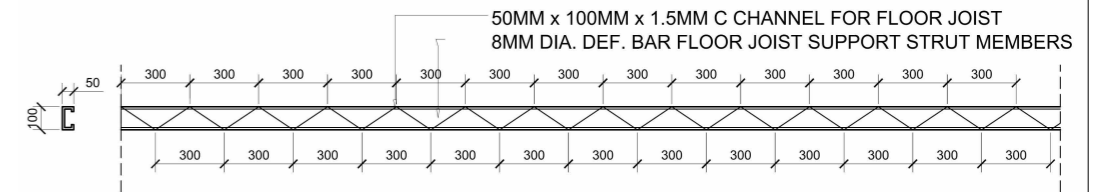


**DETAIL OF FLOOR JOIST**  
SCALE 1:20 METERS

Column Marked	C1, C2, C3, C5, C6, C7, C9	C4, C8
4.5 M TO 7.5 M	C21 : Fy414, COVER = 50mm LINKS #10 @ 175 8-#12	C21 : Fy414, COVER = 50mm LINKS #10 @ 175 8-#12
1.5 M TO 4.5 M	C21 : Fy414, COVER = 50mm LINKS #10 @ 175 8-#12	C21 : Fy414, COVER = 50mm LINKS #10 @ 175 8-#12
0 M TO 1.5 M	C21 : Fy414, COVER = 50mm LINKS #10 @ 175 8-#12	C21 : Fy414, COVER = 50mm LINKS #10 @ 100 8-#12

COLUMN AND WALL SCHEDULE  
(SCALE 1:25)

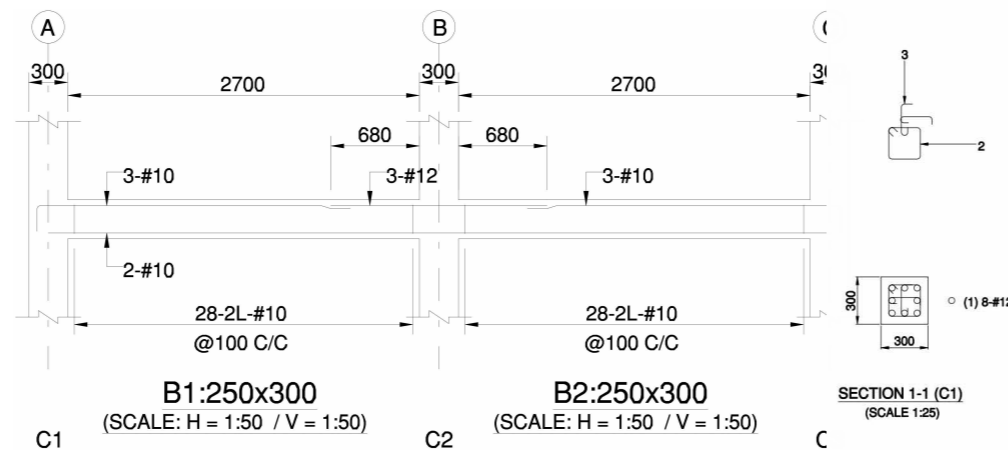

**BEAM DETAIL PLAN**  
SCALE 1:100 MTS

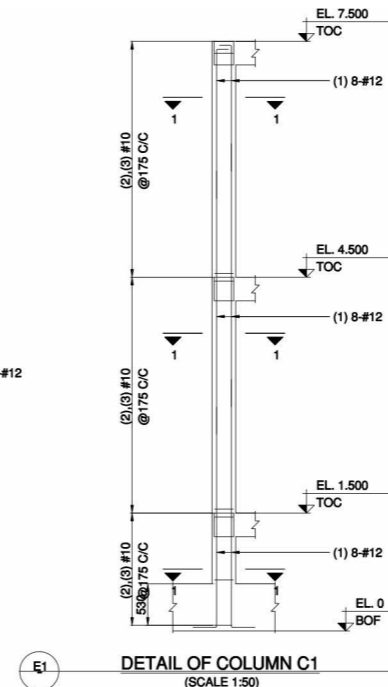

**DETAIL OF COLUMN C1**  
(SCALE 1:50)

DOOR SCHEDULES			
Count	Type	Width	Height
1	CR	0.81	2.19
7	interior	0.80	2.11
2	Roll_up-Grille02	2.15	2.44
Window Schedule			
Count	Type	Height	Width
2	cr_window	0.60	0.60
8	SlidingWindow1200x1200mm	1.20	1.20

**SCHEDULES OF DOORS AND WINDOWS**

SCALE NTS

PREPARED BY:  
**FITZGERALD D. TAMULAK**  
Civil Engineer

PRC NO.: **0156173**  
PTR NO.:  
Date issued : **01/08/2025**  
Issued at : **Sominot,ZDS**  
Valid Until: **09/14/2023**

SEAL

PROJECT TITLE :

**CONSTRUCTION OF TWO STOREY  
COMMERCIAL BUILDING**

Location: **PUROK LILANG, POBLACION, SOMINOT, ZAMBOANGA DEL SUR**


CONFORMED BY :

**MATEO M. GABALES**


Owner / Applicant

Sheet no.

**3  
4**

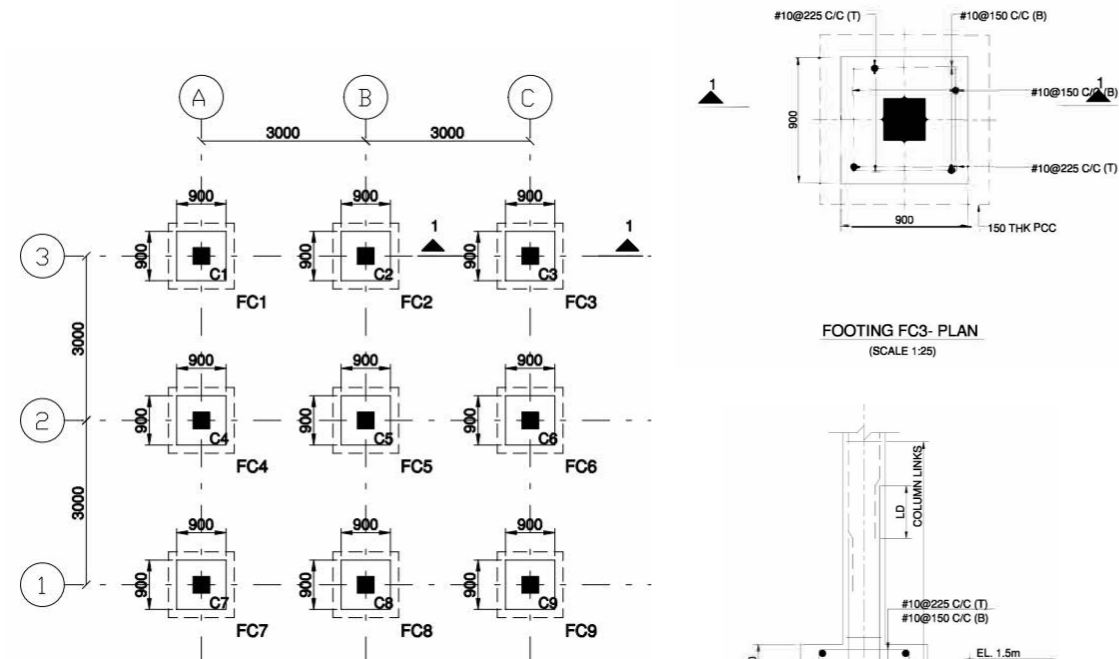


**FOOTING & FOUNDATION PLAN**  
SCALE 1:100 MTS

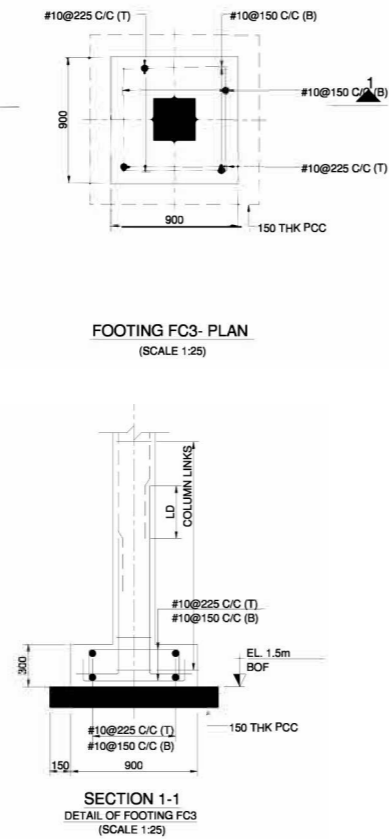

**FOOTING SCHEDULE (C21:Fy414)**

FOOTING NUMBERS	COLUMN NUMBERS	FOOTING TYPE	FOOTING DIMENSION				FOOTING REINFORCEMENT				
			STEP	L	B	D1	D2	BOTTOM		TOP	
								ALONG B	ALONG L	ALONG B	ALONG L
FC1	C1	Pad	-	900	900	300	-	#10@150 C/C	#10@150 C/C	#10@225 C/C	#10@225 C/C
FC2	C2	Pad	-	900	900	300	-	#10@150 C/C	#10@150 C/C	#10@225 C/C	#10@225 C/C
FC3	C3	Pad	-	900	900	300	-	#10@150 C/C	#10@150 C/C	#10@225 C/C	#10@225 C/C
FC4	C4	Pad	-	900	900	300	-	#10@150 C/C	#10@150 C/C	#10@225 C/C	#10@225 C/C
FC5	C5	Pad	-	900	900	300	-	#10@150 C/C	#10@150 C/C	#10@225 C/C	#10@225 C/C
FC6	C6	Pad	-	900	900	300	-	#10@150 C/C	#10@150 C/C	#10@225 C/C	#10@225 C/C
FC7	C7	Pad	-	900	900	300	-	#10@150 C/C	#10@150 C/C	#10@225 C/C	#10@225 C/C
FC8	C8	Pad	-	900	900	300	-	#10@150 C/C	#10@150 C/C	#10@225 C/C	#10@225 C/C
FC9	C9	Pad	-	900	900	300	-	#10@150 C/C	#10@150 C/C	#10@225 C/C	#10@225 C/C

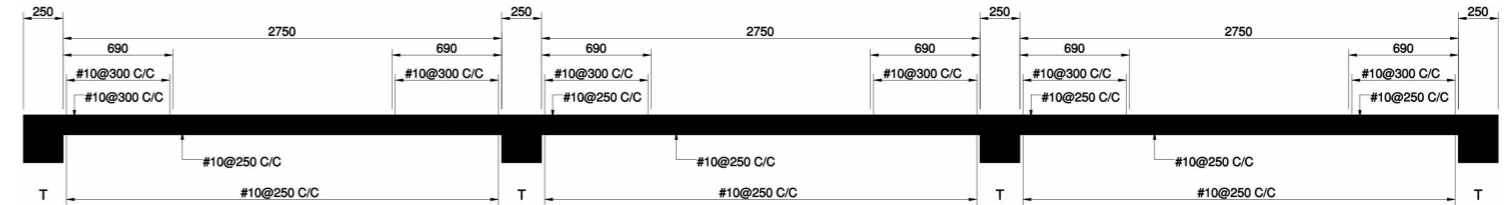


**SLAB S1**  
(TWO WAY) (125 THK)


**SLAB S2**  
(TWO WAY) (125 THK)

**SLAB S3**  
(TWO WAY) (125 THK)


**SECTION t-t**

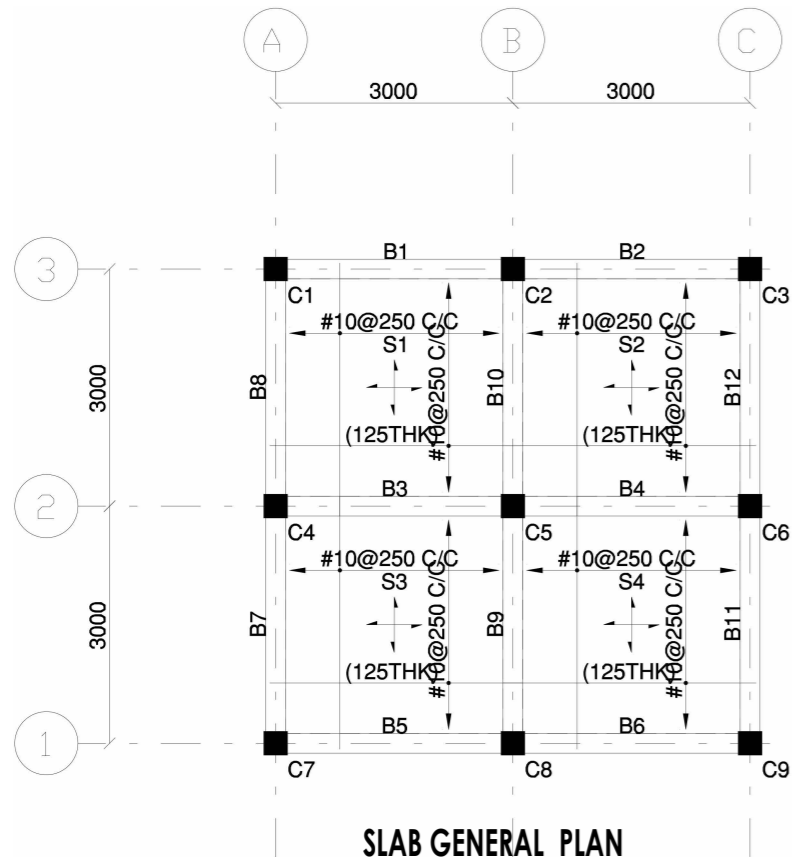

**SLAB GENERAL PLAN**  
SCALE 1:100 MTS

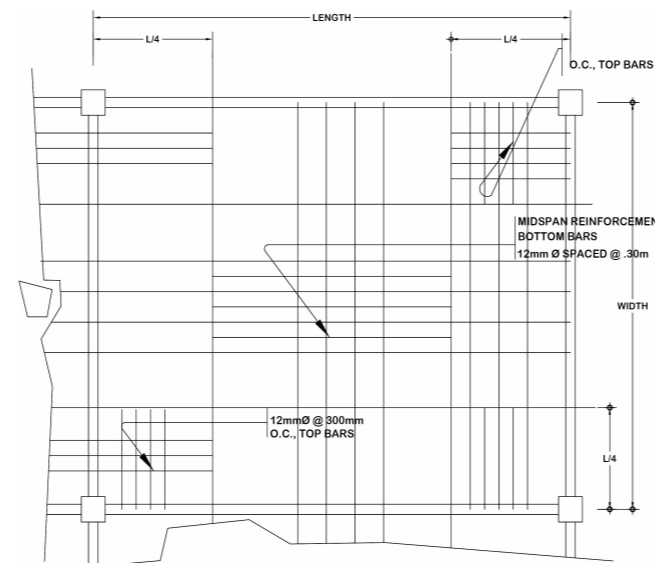

**DETAIL OF SLAB**

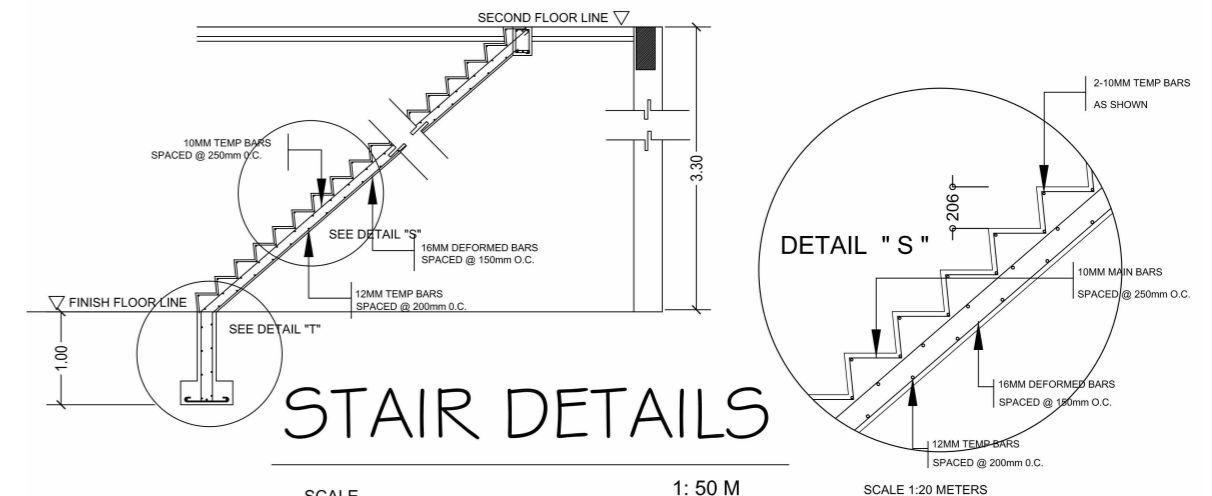

**STAIR DETAILS**

SCALE

1: 50 M

SCALE 1:20 METERS

PREPARED BY:

**FITZGERALD D. TAMULAK**  
Civil Engineer

PRC NO.: 0156173

PTR NO.:

Date issued : 01/08/2025

Issued at : Sominot,ZDS

Valid Until: 09/14/2023

SEAL

PROJECT TITLE :

**CONSTRUCTION OF TWO STOREY  
COMMERCIAL BUILDING**

Location: PUROK LILANG, POBLACION, SOMINOT, ZAMBOANGA DEL SUR

CONFORMED BY :

**MATEO M. GABALES**

Owner / Applicant

Sheet no.

4  
4