






A-1	PERSPECTIVE, SITE DEV'T PLAN, VICINITY MAP	DISTRICT / CITY/ MUNICIPALITY
A-2	FLOOR PLANS, SCHEDULE OF DOORS AND WINDOWS	LAND USE AND ZONING
A-3	ELEVATION, SECTION, DETAIL OF DOORS AND WINDOWS	
STRUCTURAL		
S-1	TYPICAL R.C. DETAILS & CONSTRUCTION NOTES FOUNDATION PLAN SECOND FLOOR FRAMING PLAN THIRD FLOOR FRAMING PLAN SCHEDULE OF SLAB REINFORCEMENT WALL FOOTING DETAIL TYPICAL COLUMN DETAIL TYPICAL BEAM DETAIL SCHEDULE OF BEAM SCHEDULE OF FOOTING MISCELLANEOUS DETAILS & MASONRY DETAILS	LINE AND GRADE
ELECTRICAL		ARCHITECTURAL
E-1	GENERAL NOTES LIGHTING LAYOUT POWER LAYOUT ELECTRICAL COMPUTATION RISER SINGLE DIAGRAM SCHEDULE OF LOAD AND COMPUTATIONS	CIVIL / STRUCTURAL
PLUMBING		
P-1	GENERAL NOTES WATER LAYOUT PLAN DRAINAGE, WASTE & VENT LAYOUT PLAN SEPTIC TANK DETAILS PLUMBING ISOMETRY DETAIL OF CATCH BASIN	ELECTRICAL
		MECHANICAL
		SANITARY
		PLUMBING
		ELECTRONICS
		GEODETIC ENGINEER

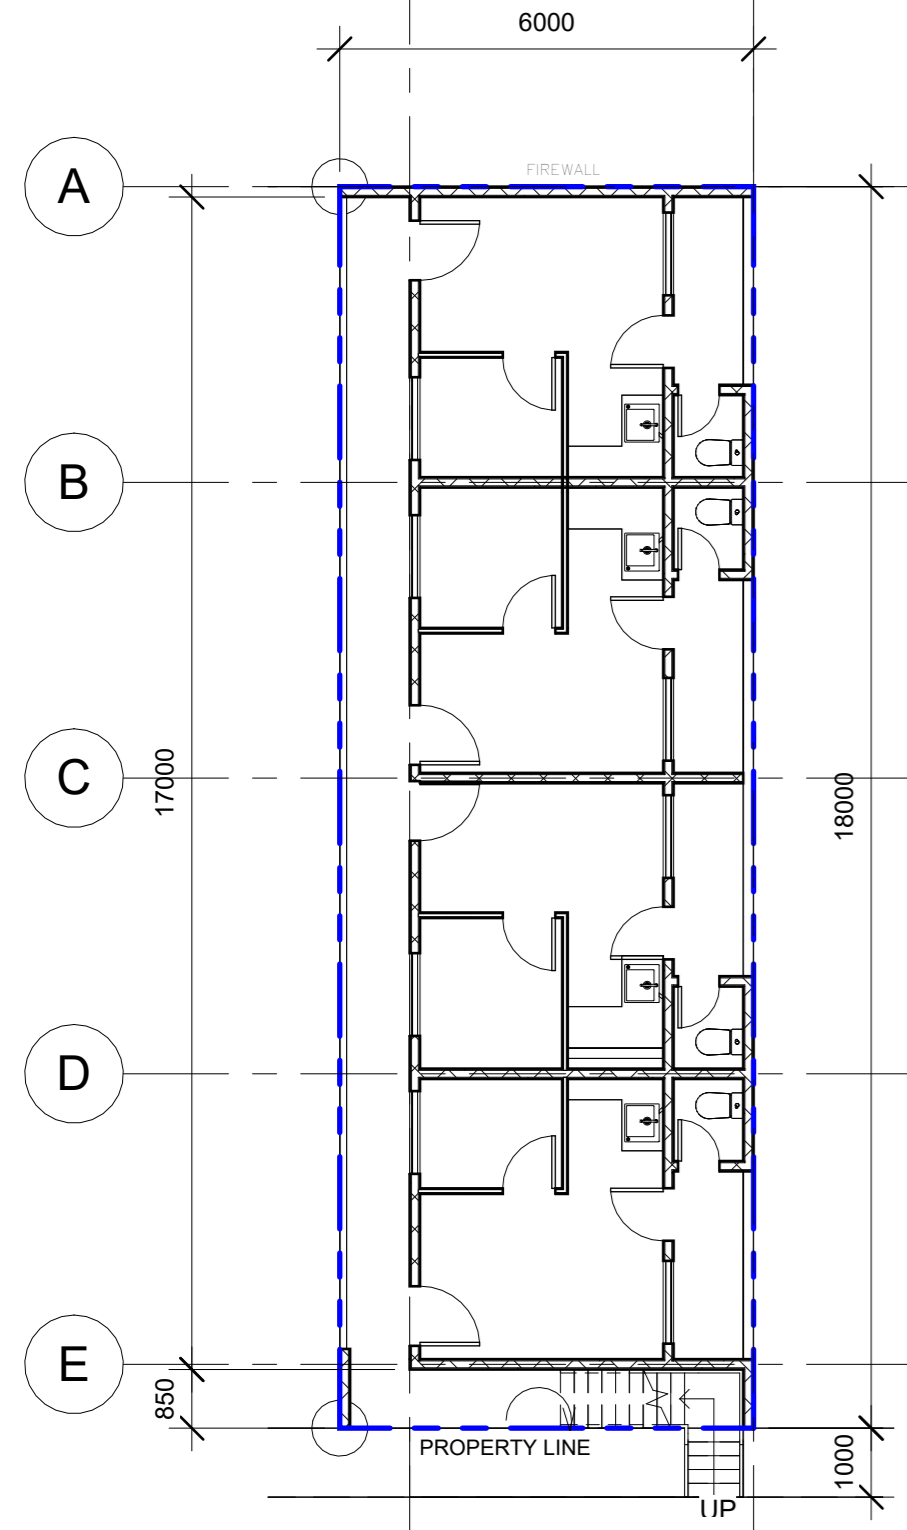


1 GROUND FLOOR PLAN (EXISTING)
1:110

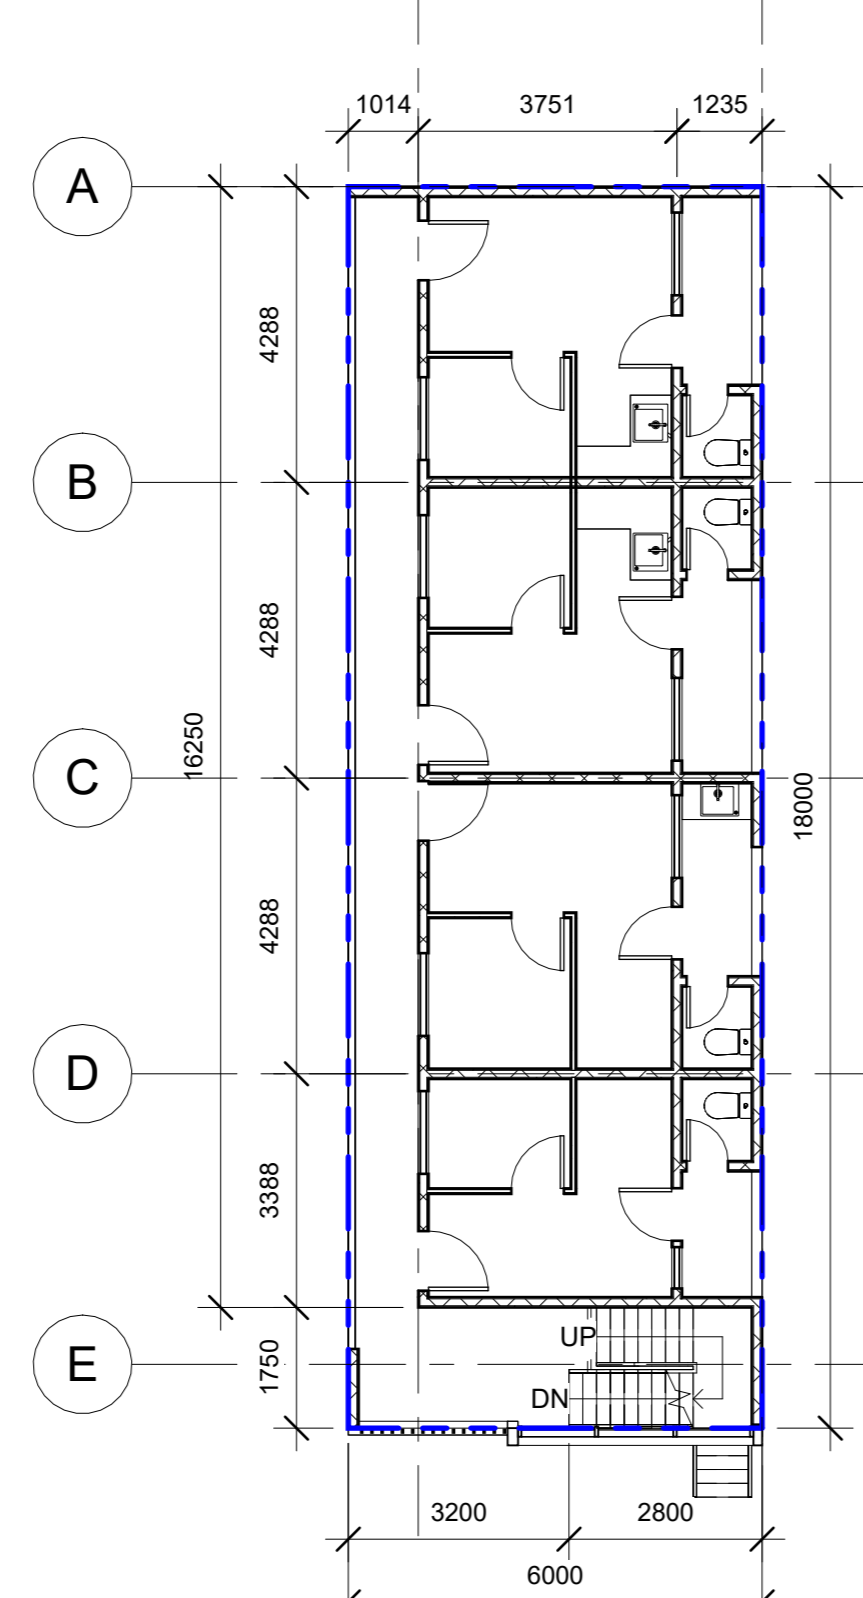



2 SECOND FLOOR PLAN (EXISTING)
1:110

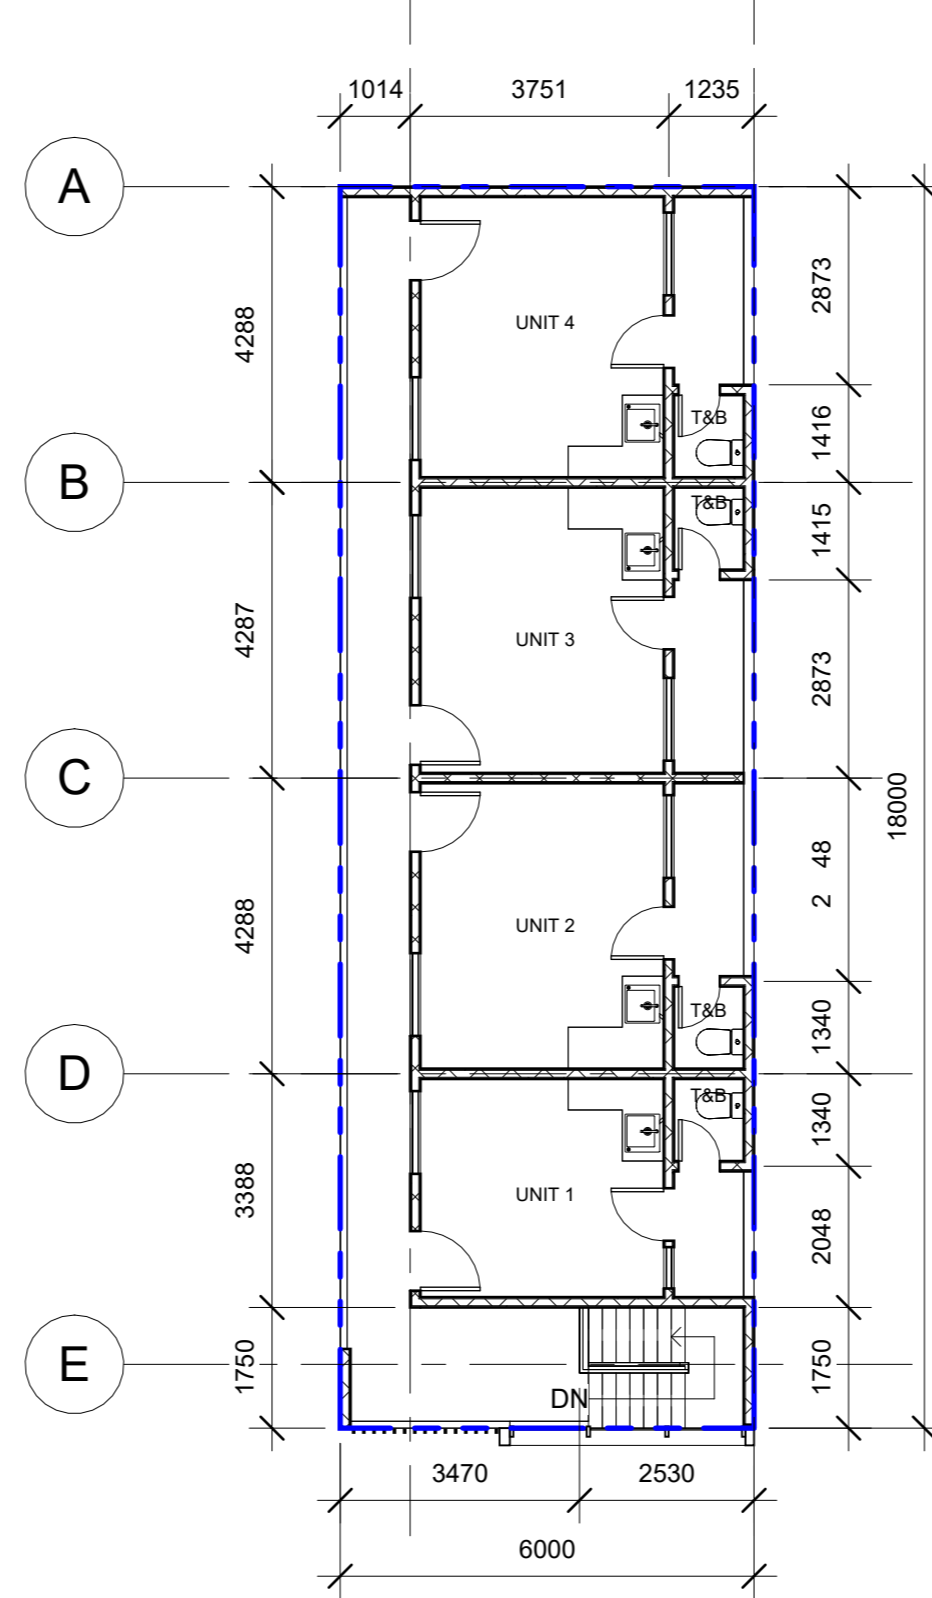


3 THIRD FLOOR PLAN
1:110

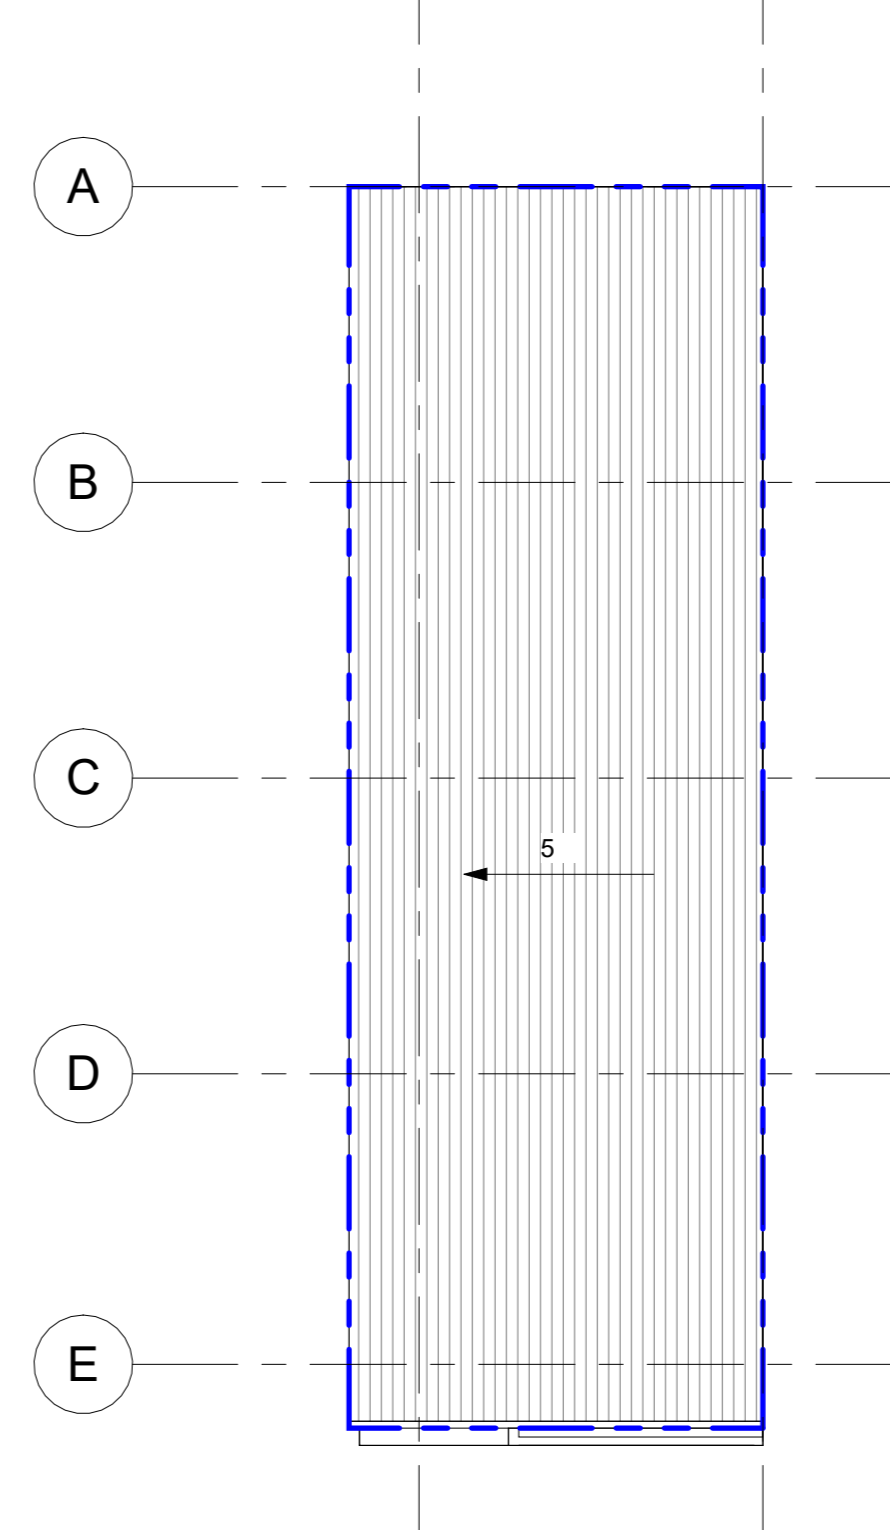


4 ROOF PLAN
1:110

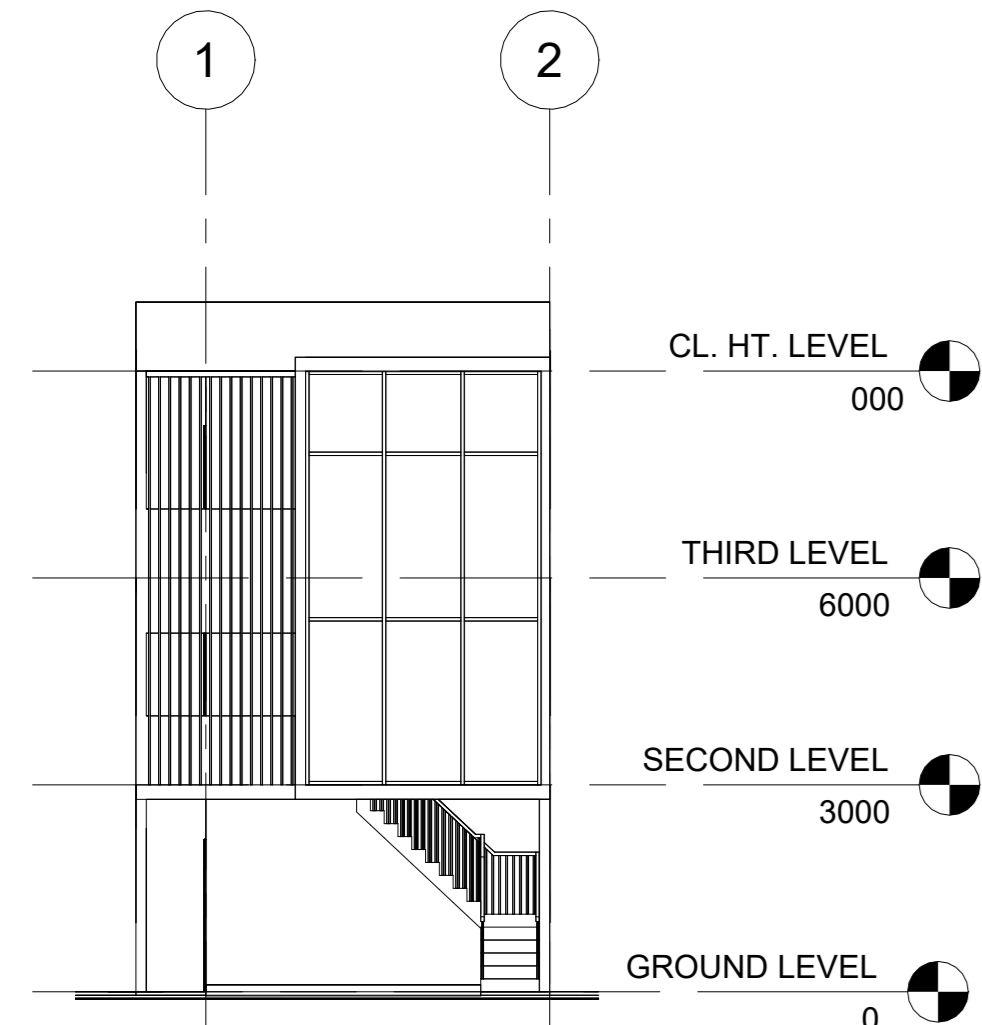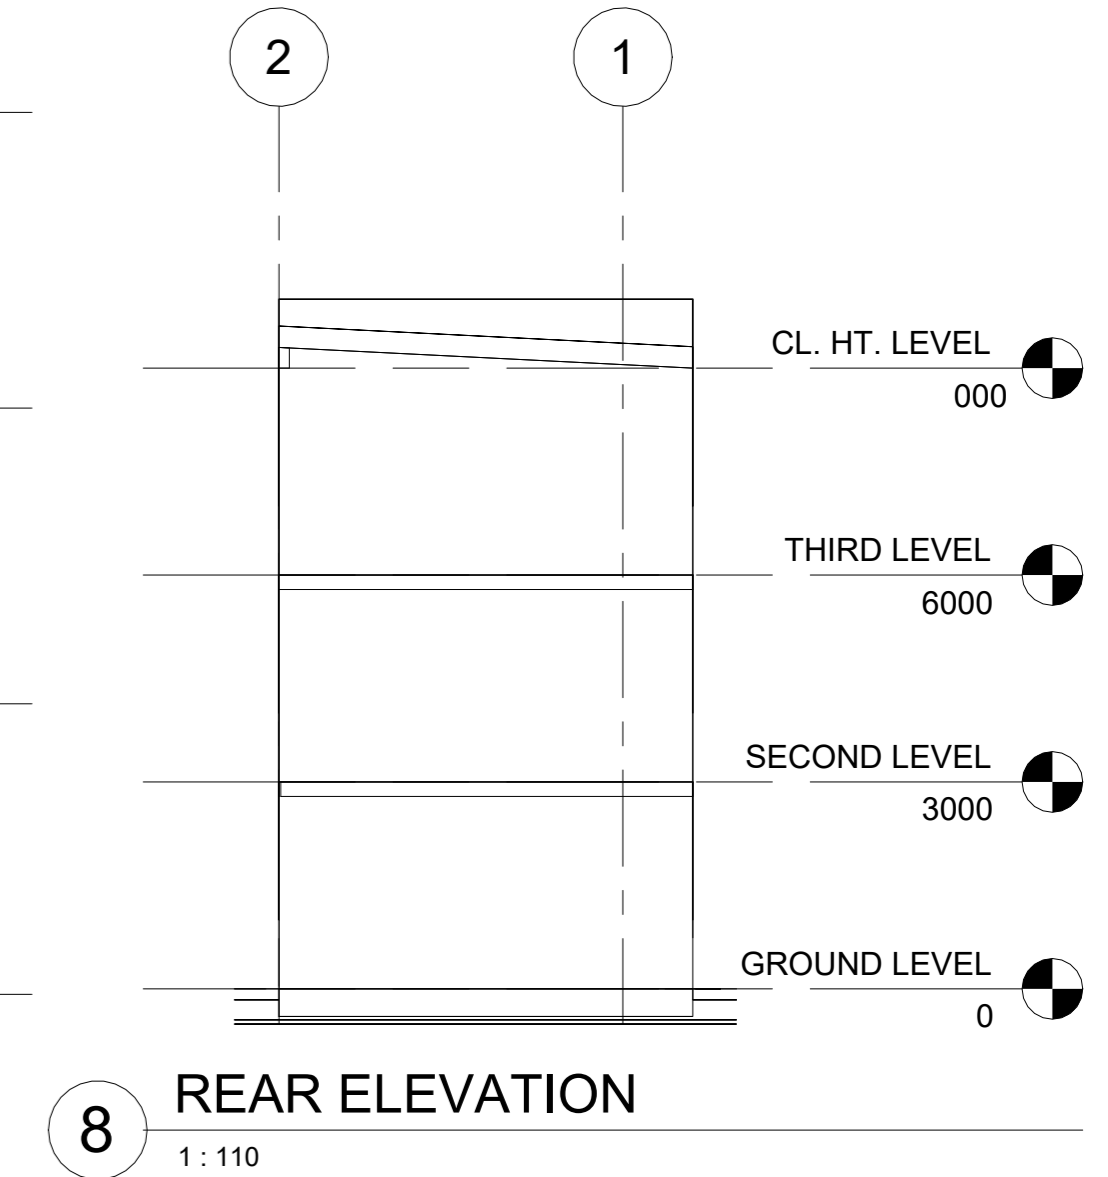

5 FRONT ELEVATION
1:110

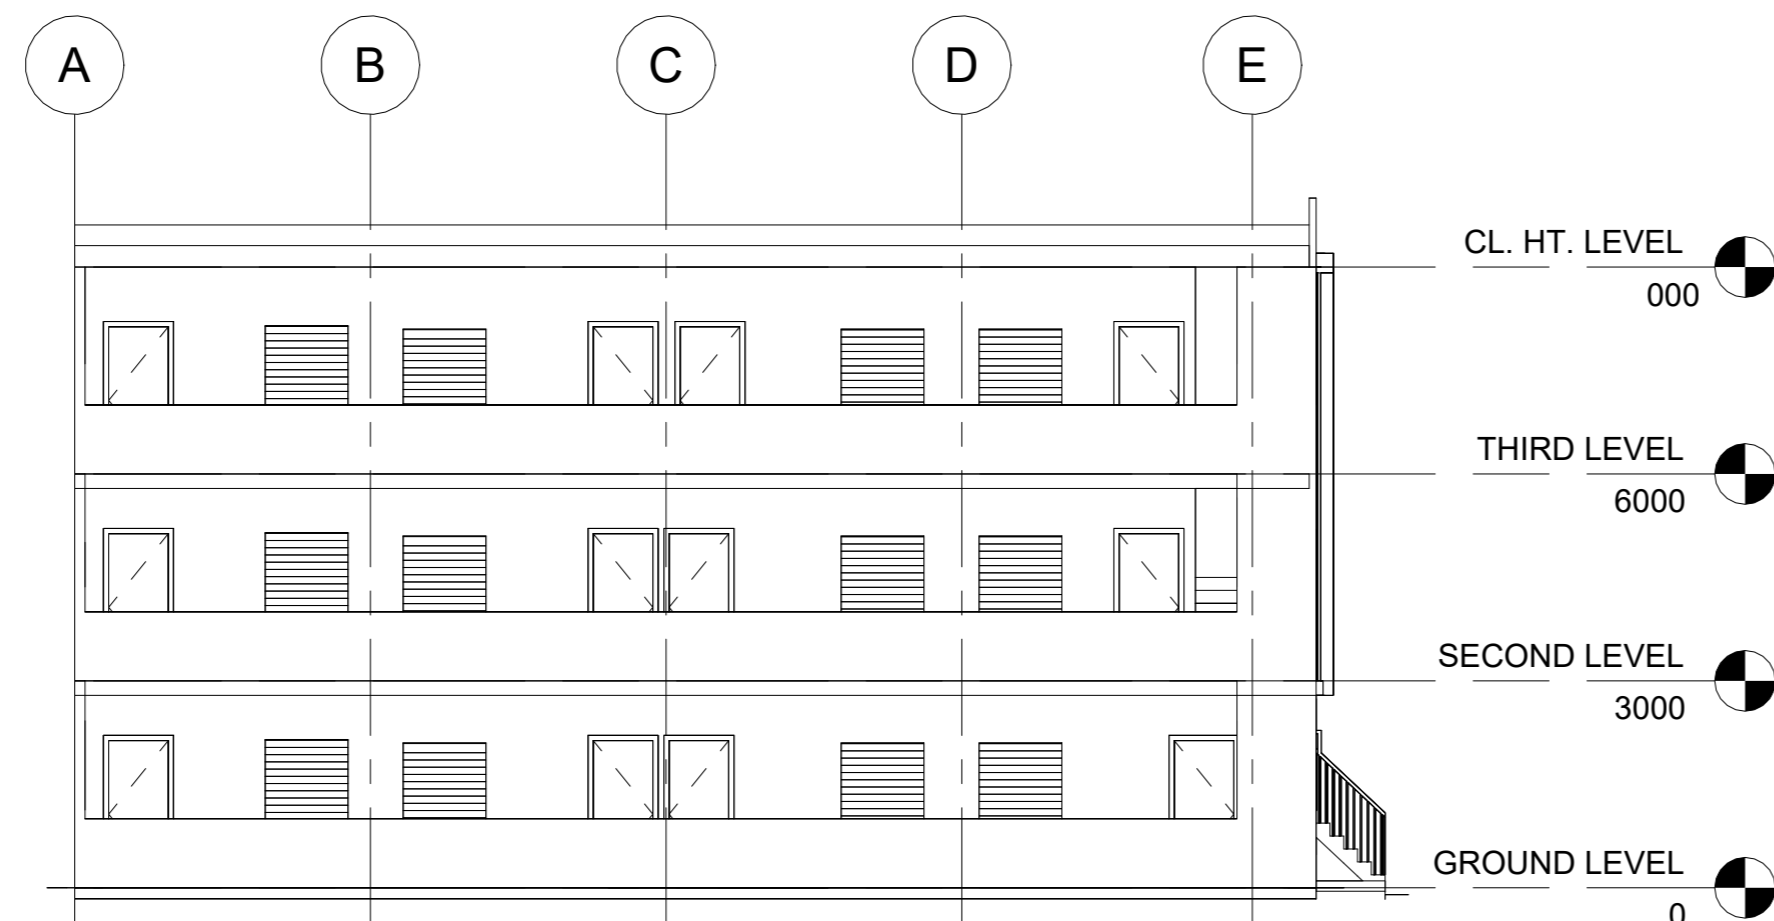

6 LEFT SIDE ELEVATION
1:110

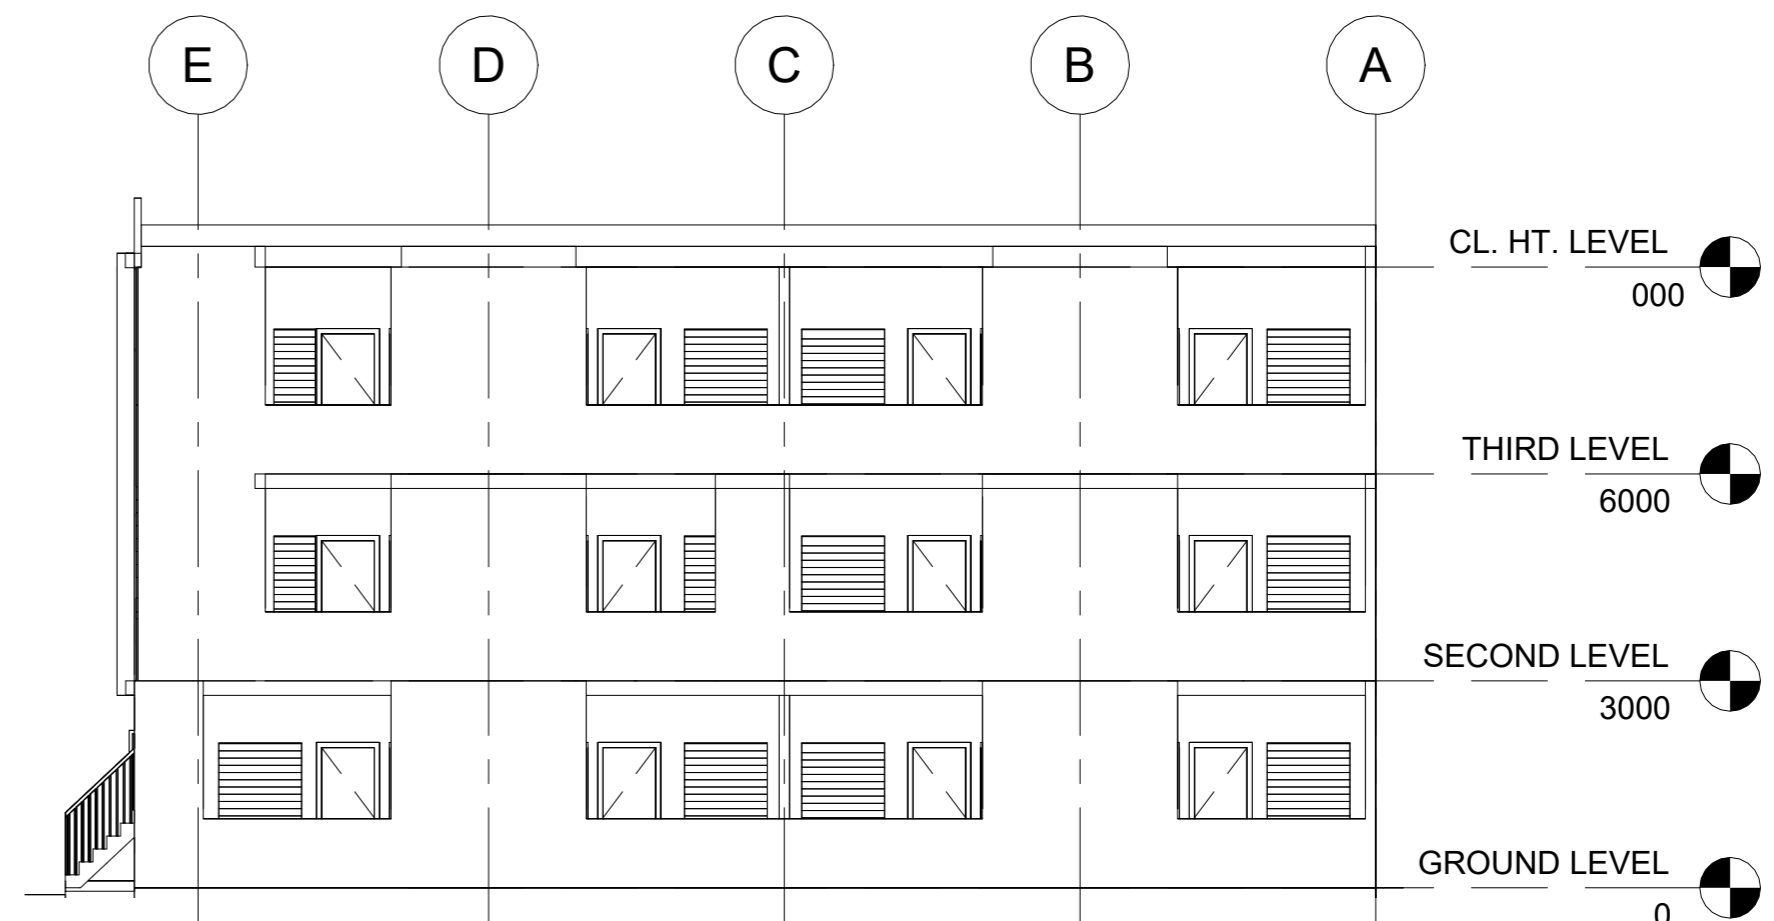

7 RIGHT SIDE ELEVATION
1:110